

The map displays the coastal town of North Weymouth, Massachusetts, and its surrounding areas. Key features include:

- Geography:** The town is situated along the coast of Boston Harbor, with Grappe Island and several smaller islands visible in the water.
- Streets:** Major roads shown include Broad Cove Rd, Lincoln St, North St, and various local streets like Grappe St and North St.
- Parks and Recreation:** Notable areas include Boston Harbor Islands National Recreation Area, Boston Harbor Islands Water Park, and Grappe Island.
- Project Location:** A black arrow points to a specific location on the map, labeled "PROJECT LOCATION" in a white box. This location is situated near the intersection of Broad Cove Rd and Lincoln St, adjacent to the Boston Harbor Islands National Recreation Area.
- Surrounding Areas:** The map also shows parts of Boston, including Boston Harbor and Boston Harbor Islands, and the town of Weymouth to the south.



A map of the Crow Point area in Crow Point, Alaska. The map shows a peninsula with a grid of streets including Merrill St, Crow Point Rd, and others. A black arrow points to a specific location on the peninsula, labeled "PROJECT LOCATION" in a white box. The surrounding area is blue, representing water, and there is a small island labeled "Rugged Island" to the south.



CHILDS
ENGINEERING

34 WILLIAM WAY, BELLINGHAM, MA 02019 U.S.A.
Phone: (508) 966-3092
E-mail: mail@childseng.com

[illegible]

Designed by:	BJP	Date:	06/10/26
Drawn by:	TEQ	Check by:	Design file no.
Reviewed by:	BJP		309724 NO/01
		Scale:	
	CMR		NONE

HINGHAM YACHT CLUB
PIER EXPANSION AND DOCK MODIFICATIONS
HINGHAM, MA


TITLE SHEET

Sheet
reference
number:

NOI-01
Sheet 1 of 8

**FOR PERMITTING ONLY
NOT FOR CONSTRUCTION**



QUINT K:3097 24.00 HINGHAM YC EXPANSION - ROUNDLECADDPERMIT DWG:NOI309724 NOI-03 SITE PLAN.DWG Jun 24, 2026 - 3:47pm

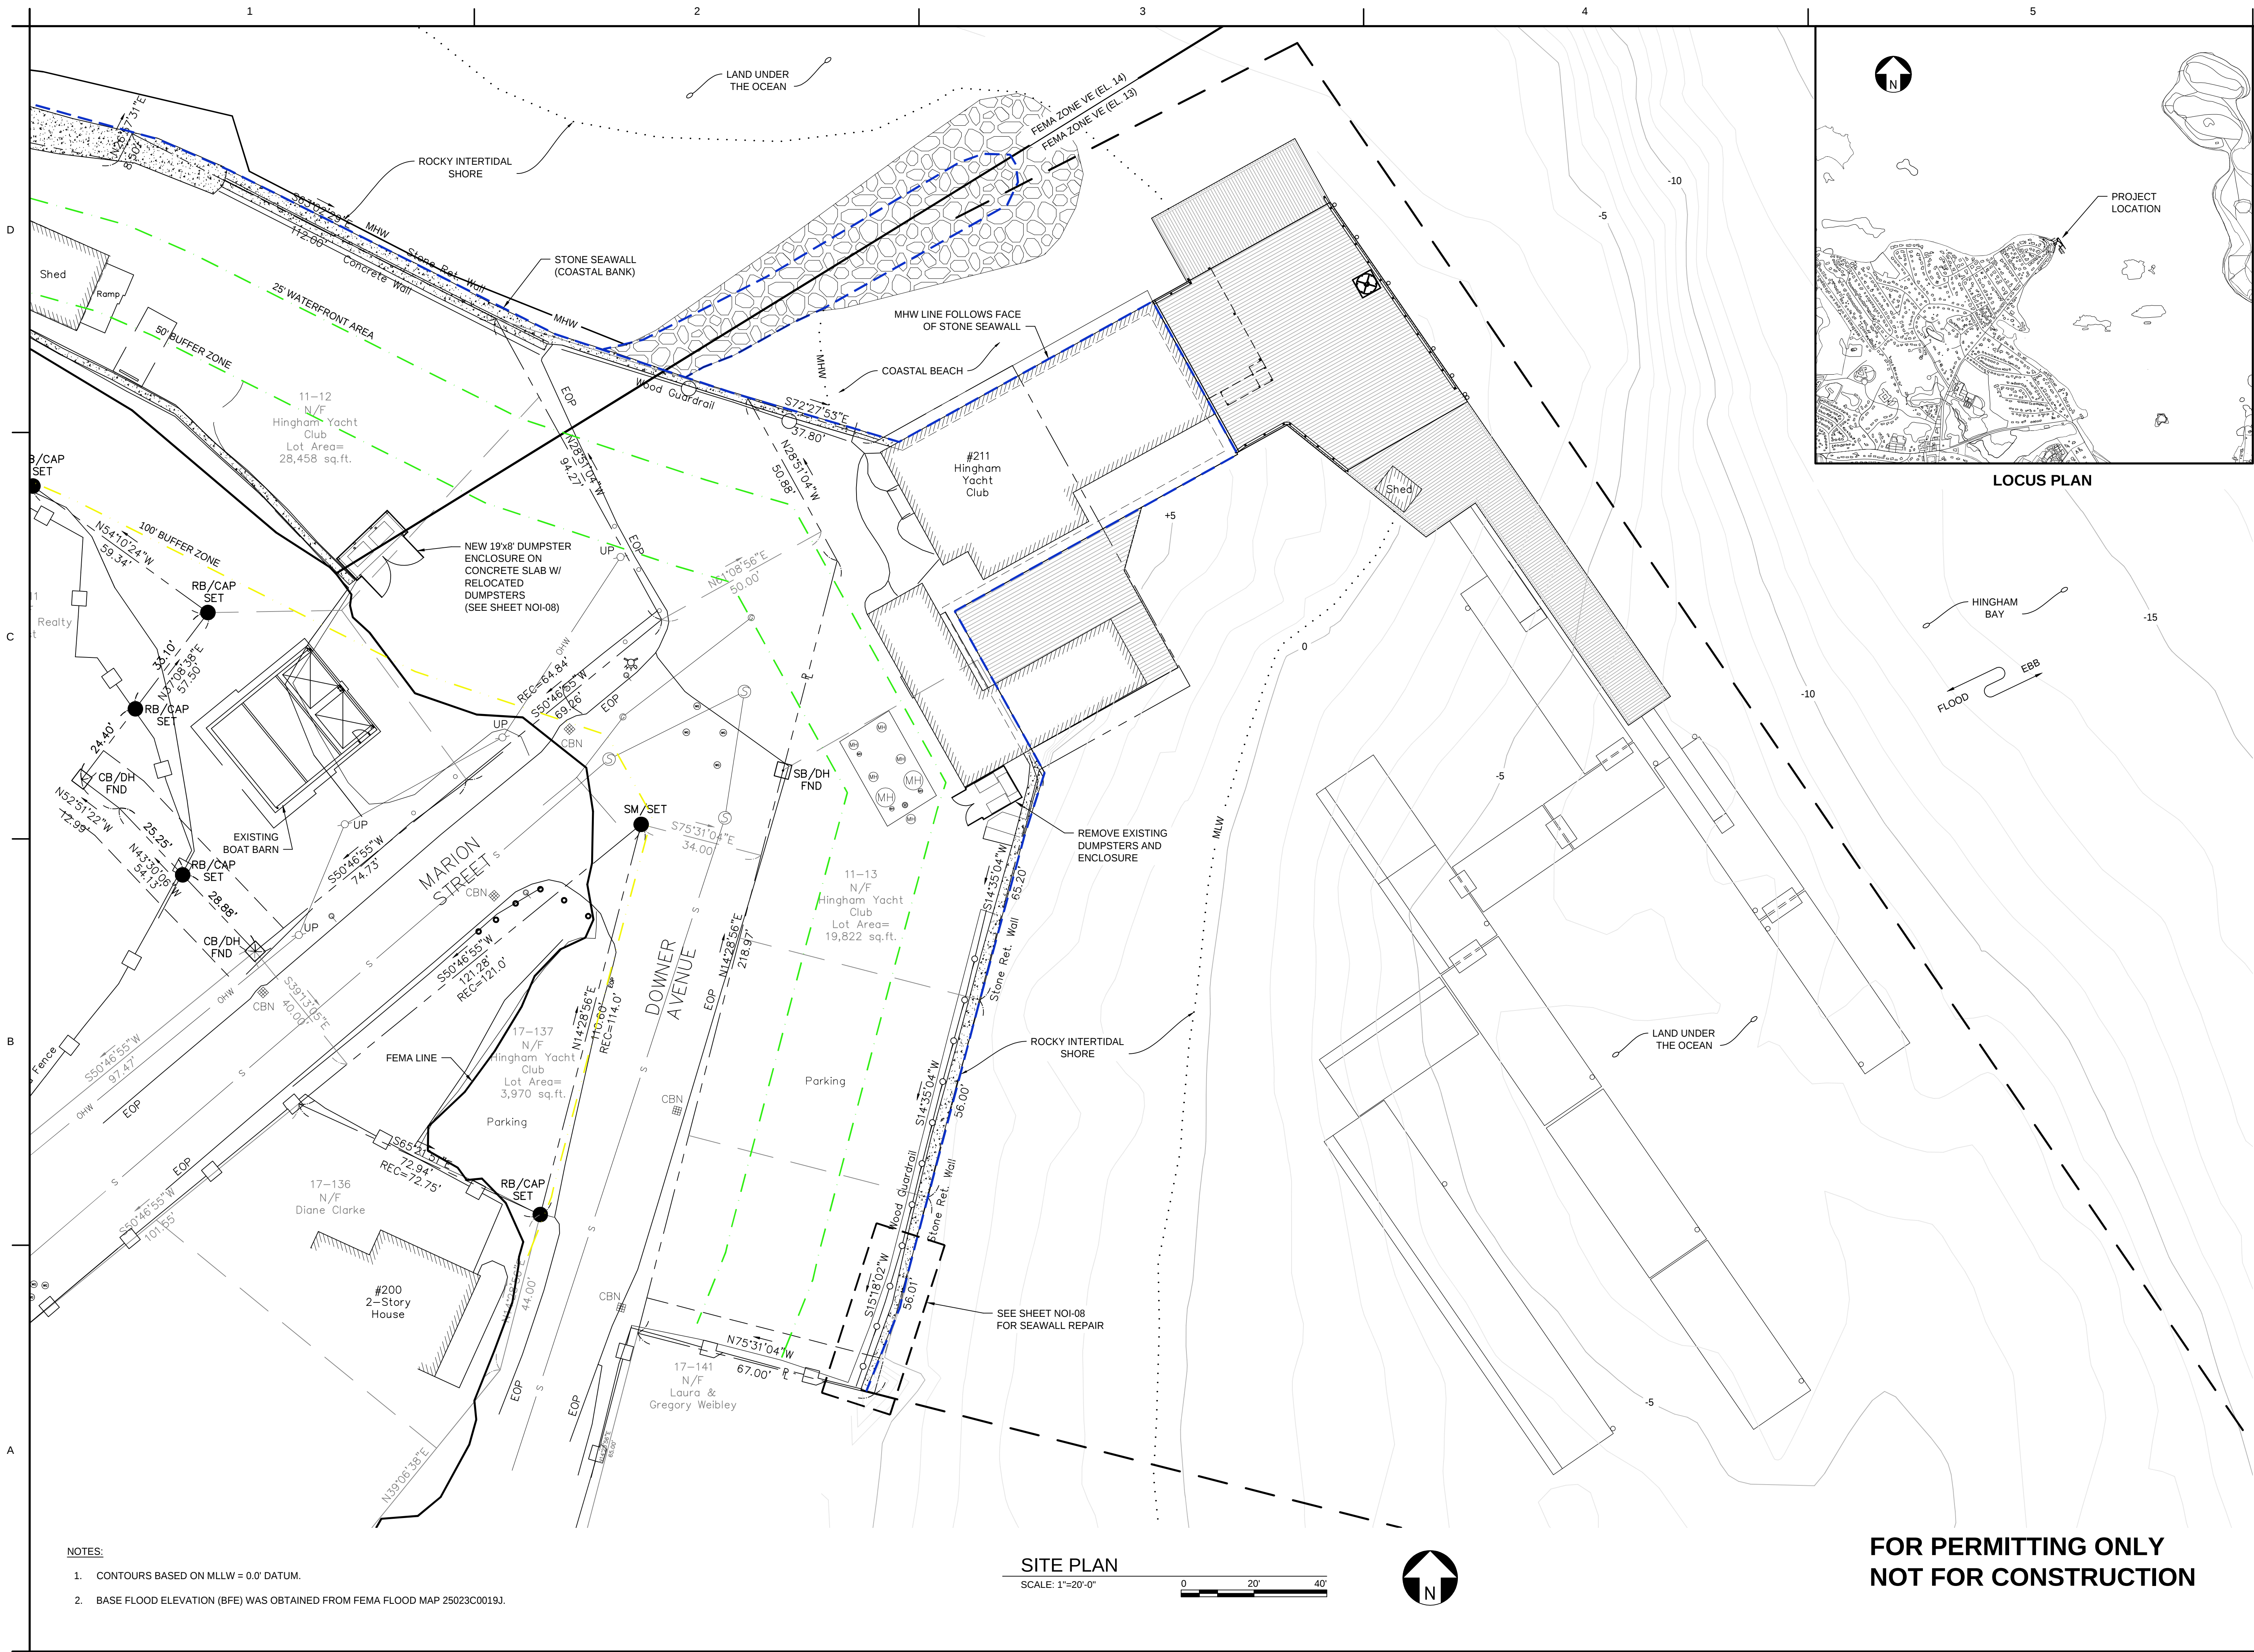


- NOTES:
1. CONTOURS BASED ON MLLW = 0.0' DATUM.
 2. BASE FLOOD ELEVATION (BFE) WAS OBTAINED FROM FEMA FLOOD MAP 25023C0019J.

SITE PLAN

SCALE: 1"=20'-0"

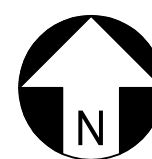 


FOR PERMITTING ONLY
NOT FOR CONSTRUCTION

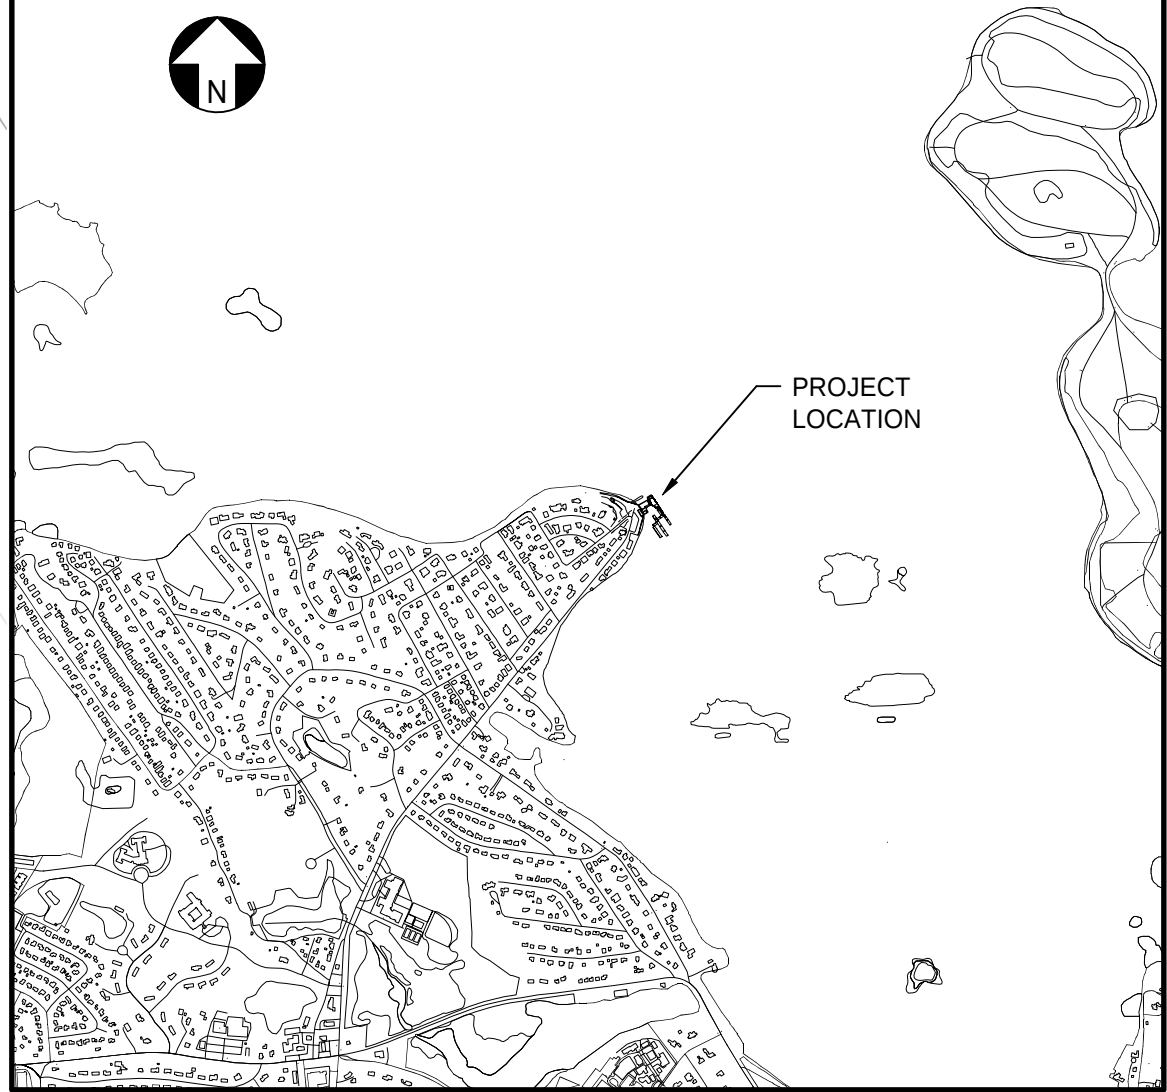

LOCUS PLAN

CHILDS ENGINEERING
34 WILLIAM WAY, BELLINGHAM, MA 02019 U.S.A.
Phone: (508) 966-9092
E-mail: mail@childseng.com

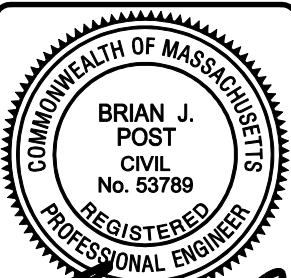


Brian J. Post

Project No.	Sheet No.	Date	Author
309724 NOI-03	3 of 8		

Prepared by	Checked by	Design No.	Scale
BJP	TEQ	309724 NOI-03	1"=20'-0"

HINGHAM YACHT CLUB
PIER EXPANSION AND DOCK MODIFICATIONS
HINGHAM, MA
EXISTING
SITE PLAN

Sheet
reference
number:
NOI-03
Sheet 3 of 8

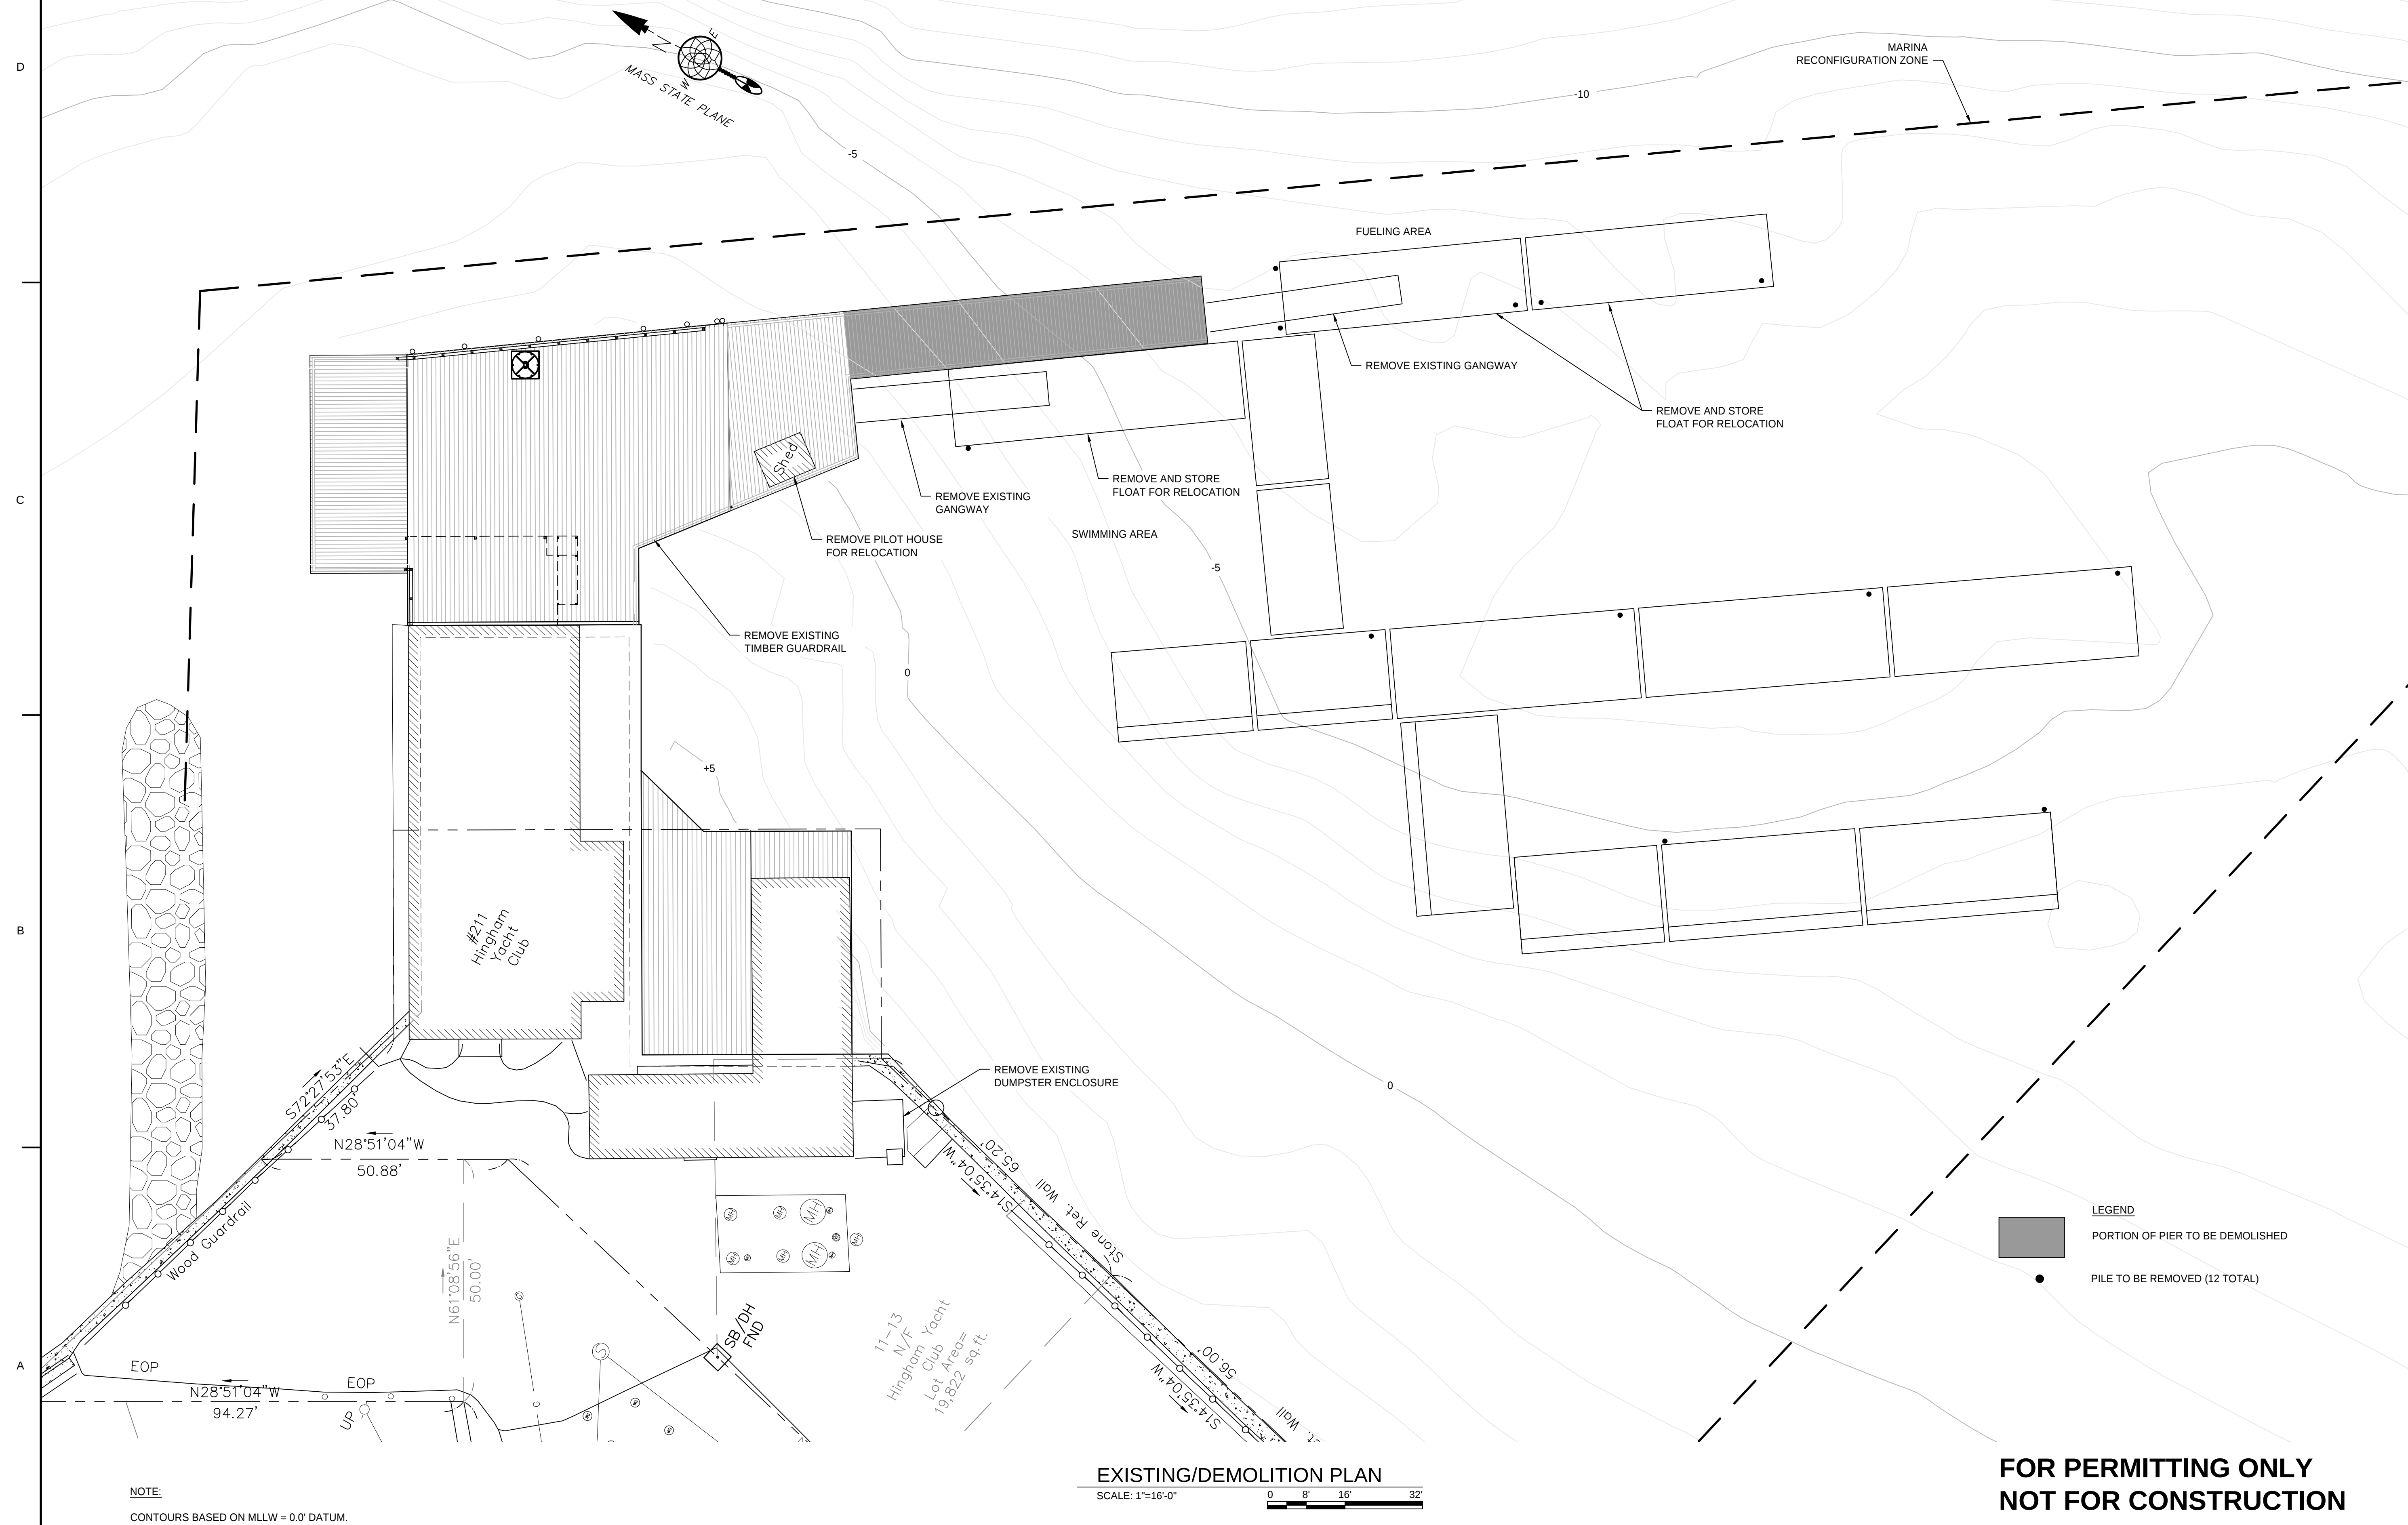

**FOR PERMITTING ONLY
NOT FOR CONSTRUCTION**

CHILDS
ENGINEERING


34 WILLIAM WAY, BELLINGHAM, MA 02019 U.S.A.
Phone: (509) 966-9092
E-mail: mail@childseng.com

[illegible]





Designed by:	BJP	Date:	06/19/26
Drawn by:	TEQ	Check by:	BJP
			309724 N03.04
Reviewed by:	CMR	Scale:	1"=16'-0"

HINGHAM YACHT CLUB
PIER EXPANSION AND DOCK MODIFICATIONS
HINGHAM, MA

Sheet
reference
number:
NOI-04
Sheet 4 of 8

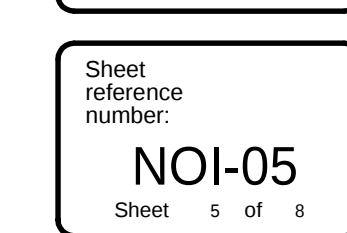


QUINT K:3097-24.00 HINGHAM YC EXPANSION - ROUND ELCA DDPERMIT DWG:INOI309724 NOI-06 PROPOSED UNDER DECK PLAN.DWG Jun 24, 2026 - 3:49pm

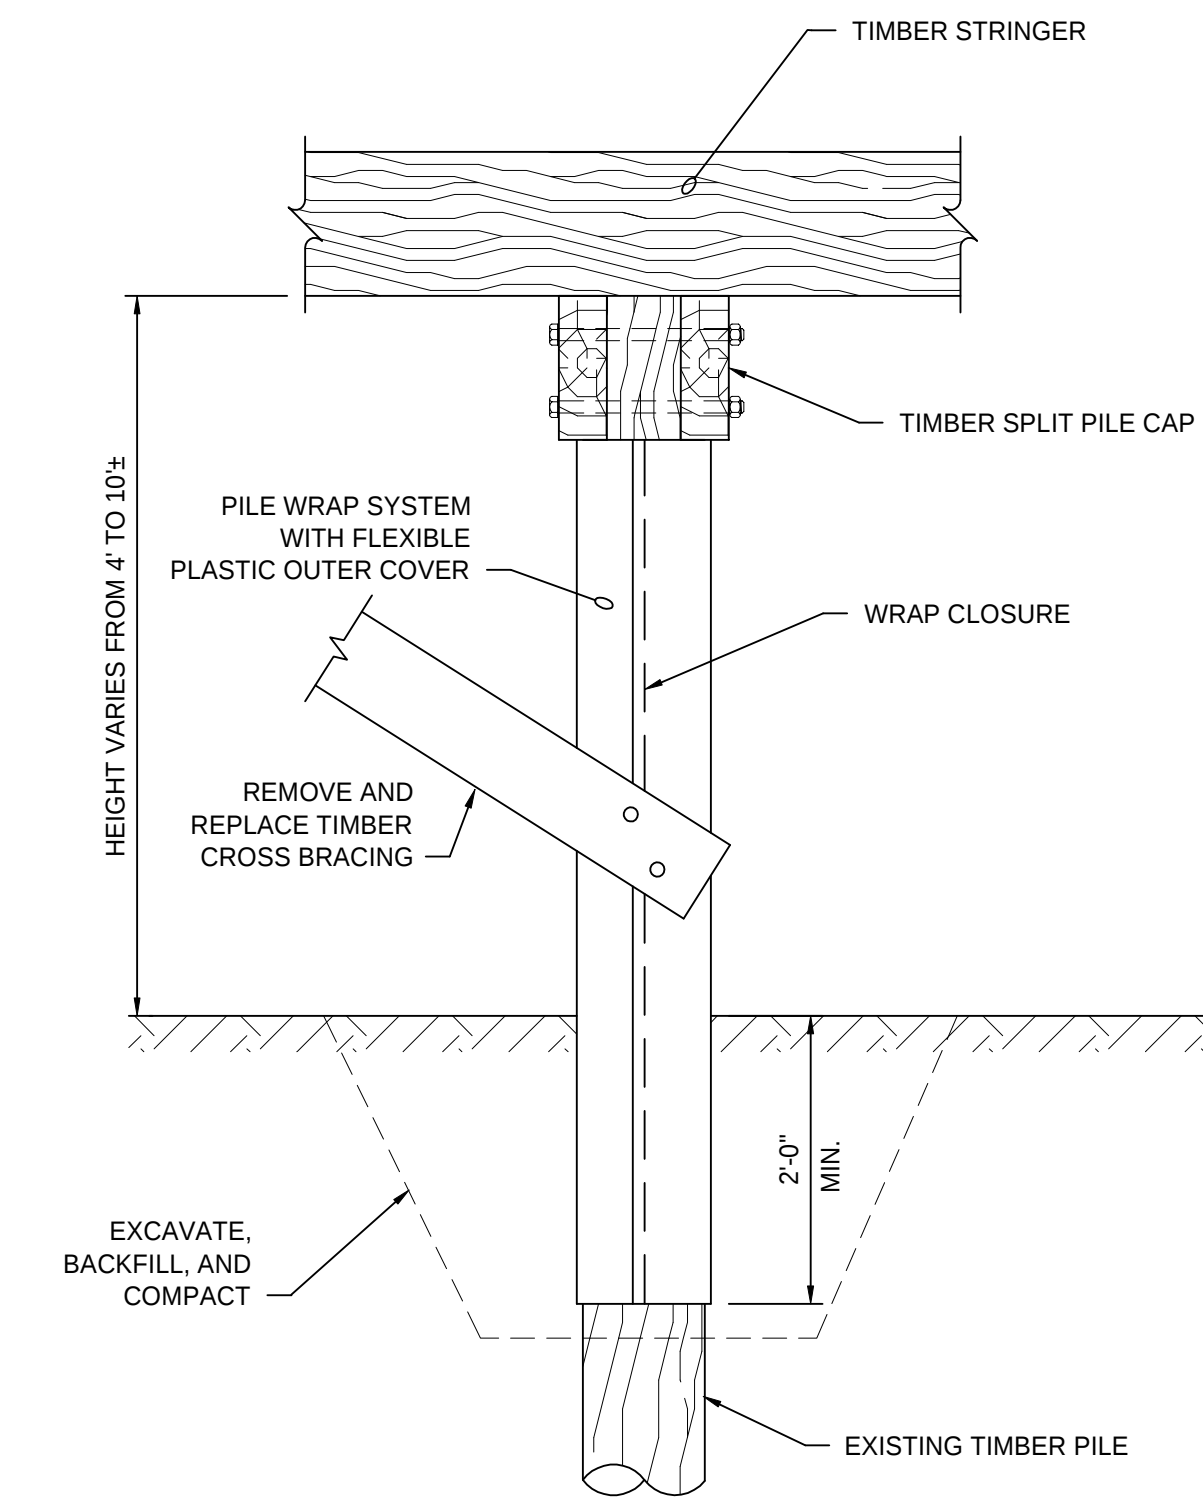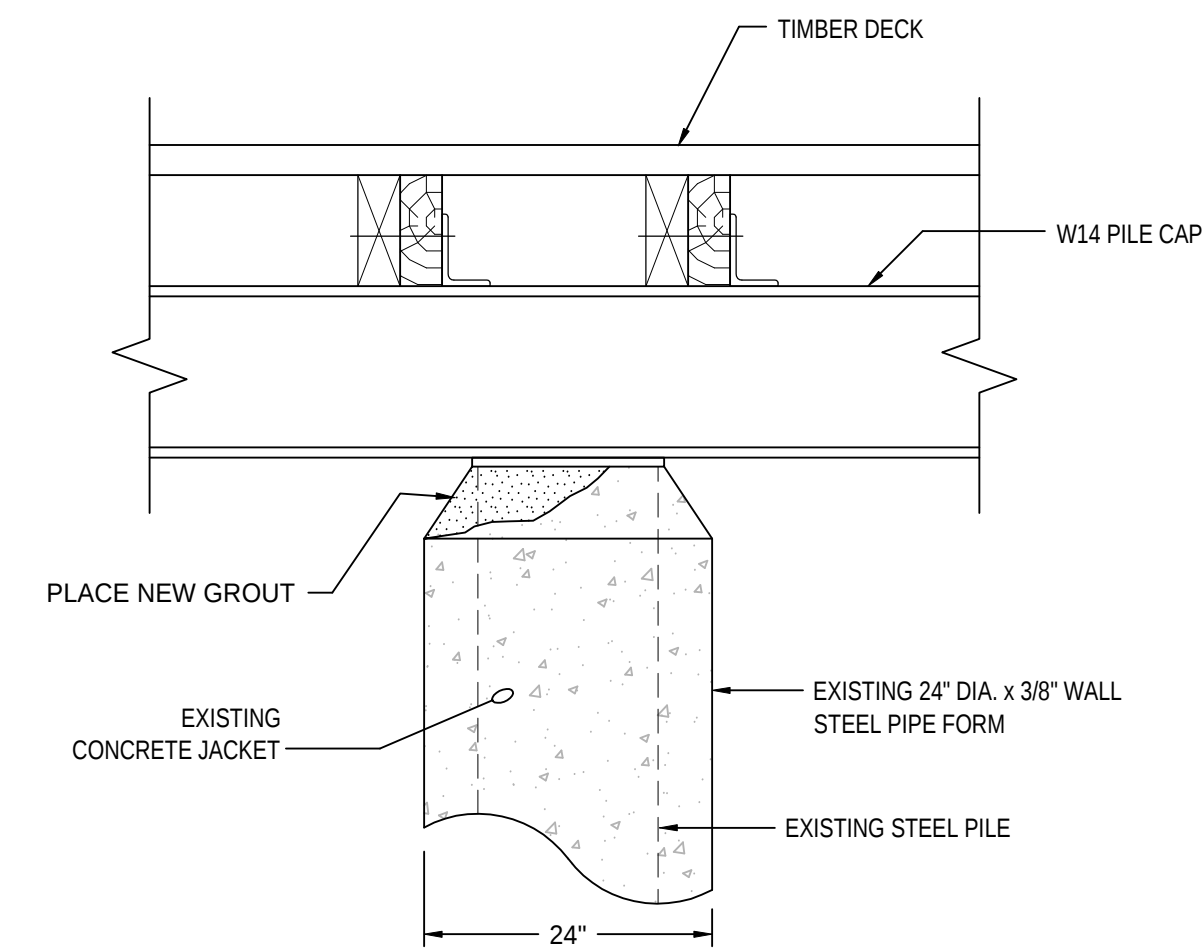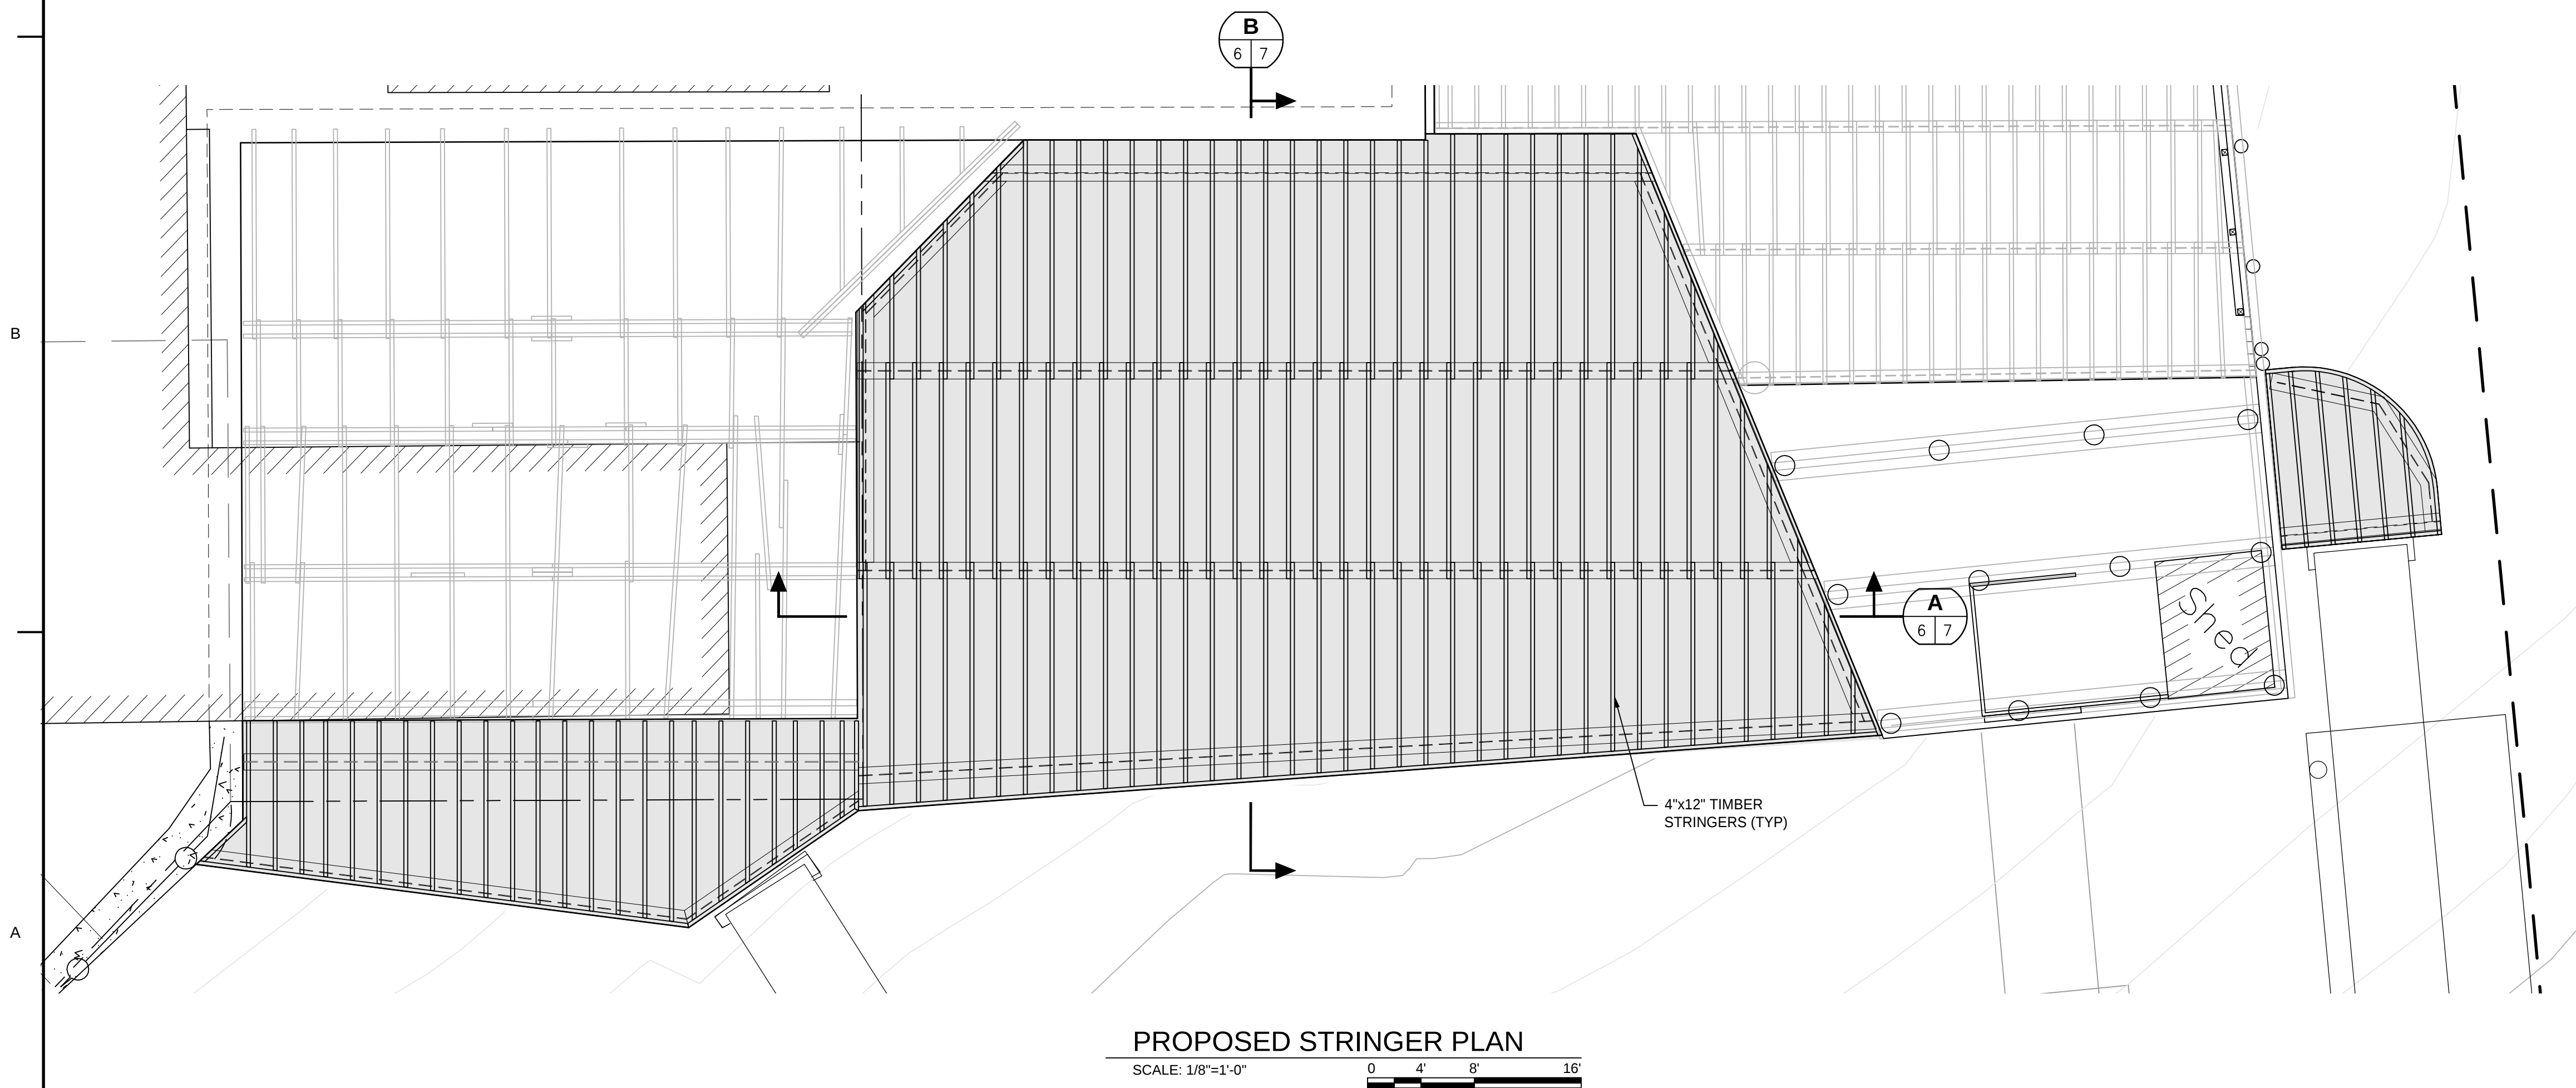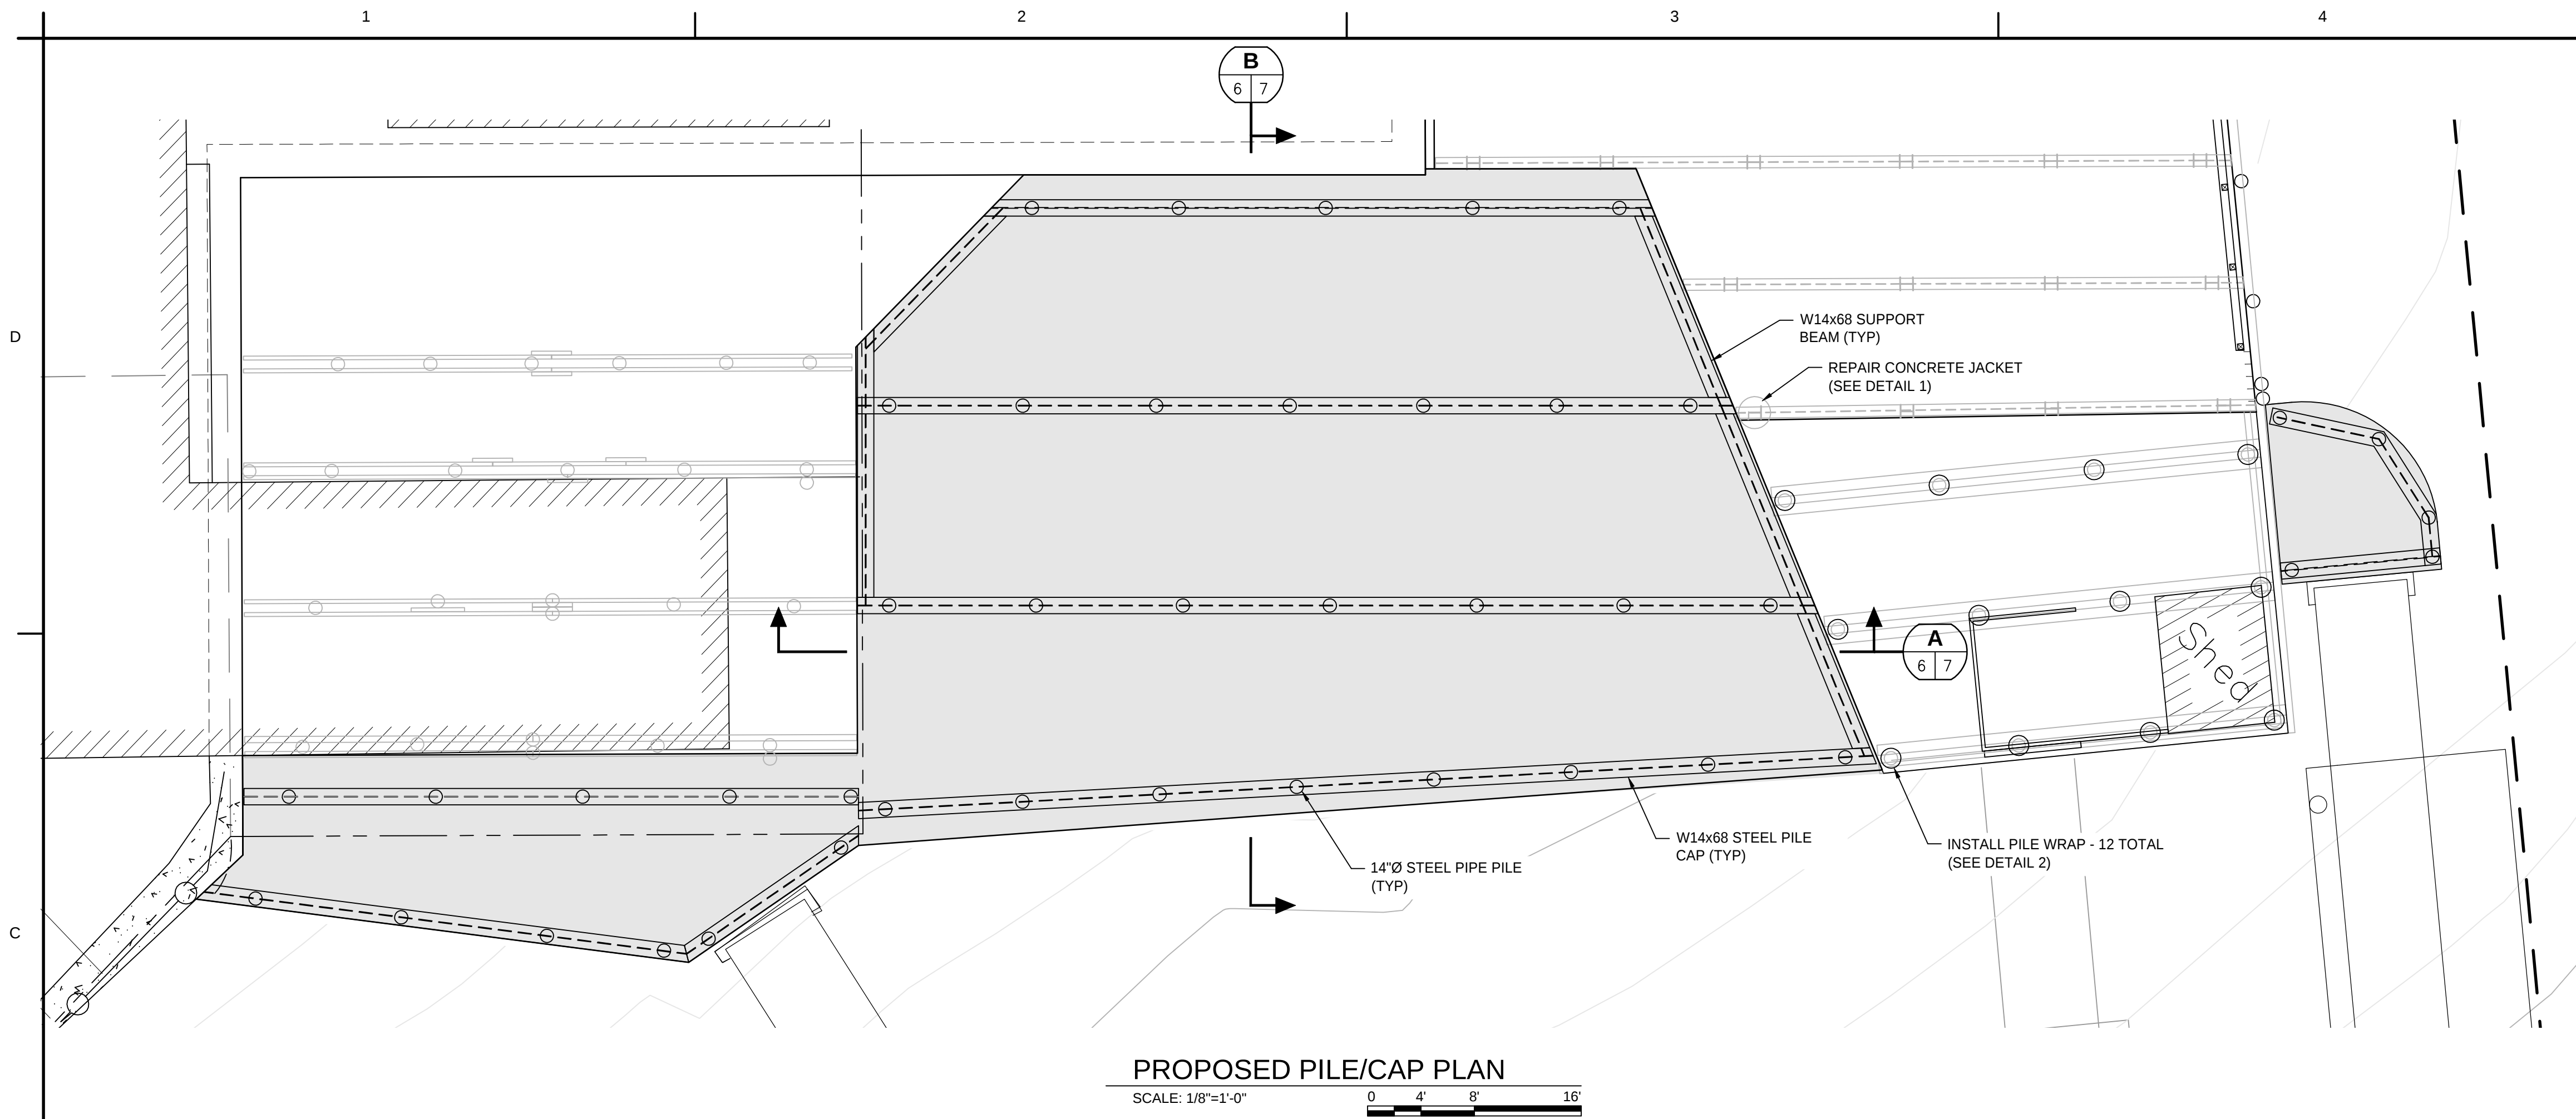

- NOTES:
1. INSTALL PILE WRAP SYSTEM ACCORDING TO MANUFACTURER'S INSTRUCTIONS.
 2. FOR PILE PAIRS, CUT MINIMUM GAP BETWEEN PILES AS NEEDED TO INSTALL PILE WRAPS.

FOR PERMITTING ONLY
NOT FOR CONSTRUCTION


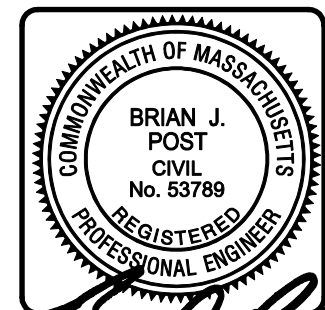


Author	
Checker	
Engineer	
Scale	
Description	
Mark	

Design By	BJP	Date	06/19/26
Check By	TEQ	Design No.	309724 NOI-06
Reviewed By	CMR	Scale	1"=16'-0"

HINGHAM YACHT CLUB
PIER EXPANSION AND DOCK MODIFICATIONS
HINGHAM, MA
PROPOSED UNDER DECK PLANS

Sheet reference number:
NOI-06
Sheet 6 of 8

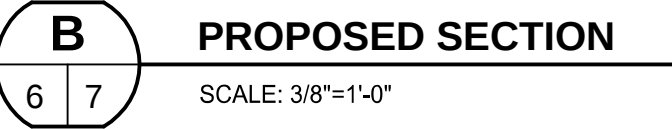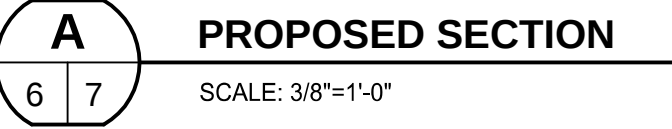

**FOR PERMITTING ONLY
NOT FOR CONSTRUCTION**

[illegible]


Designed by:	BJP	Date:	06/19/26
Drawn by:	TEQ	Design file no.	309724 NOI-07
Reviewed by:	CMR	Scale:	1"=16'-0"

HINGHAM YACHT CLUB
PIER EXPANSION AND DOCK MODIFICATIONS
HINGHAM, MA



Diagram illustrating the cross-section of a 4' wide concrete curb and gutter. The curb is 8'-0" wide and has a 3" cover. It is reinforced with #4 bars at 12" O.C. both ways. The curb is 6" high. The base is a minimum 6" crushed stone base. The area to the right of the curb is excavated as needed and filled with gravel to match the existing ground.

SCALE: $\frac{1}{2}'' = 1' - 0''$

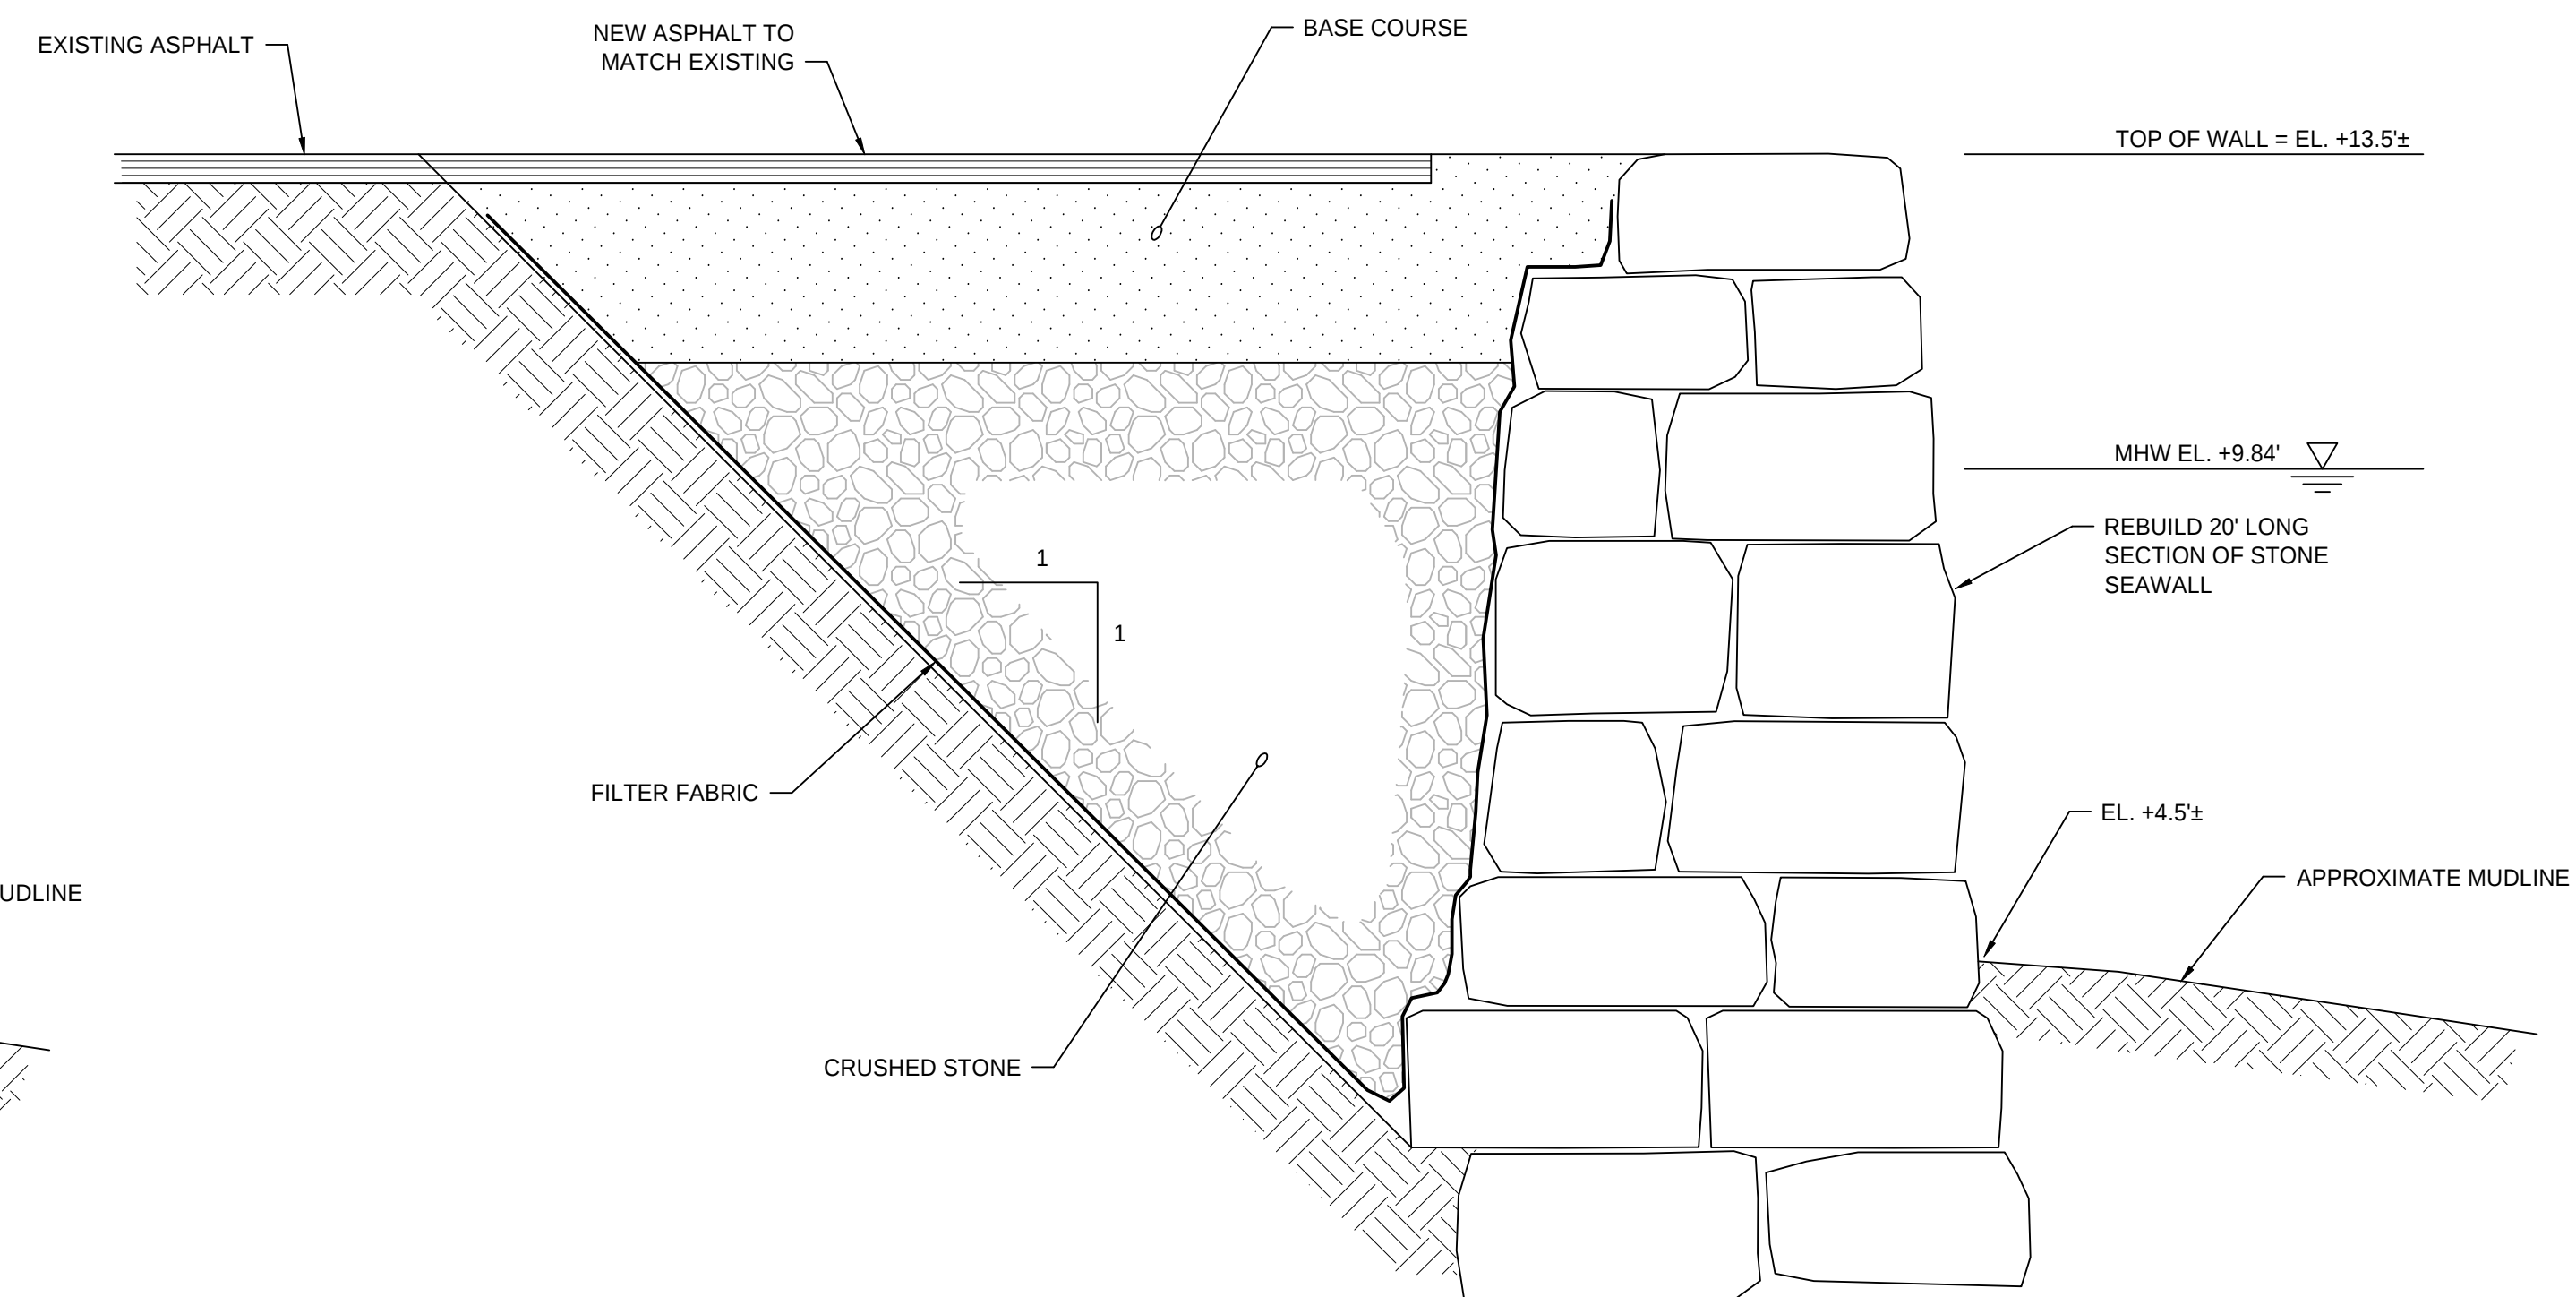


SCALE: $\frac{1}{2}" = 1'-0"$

SCALE: $\frac{1}{2}" = 1'-0"$

CHILDS
ENGINEERING

34 WILLIAM WAY, BELLINGHAM, MA 02019 U.S.A.
Phone: (508) 966-9092
E-mail: mail@childsend.com

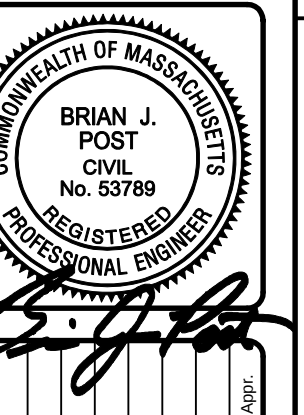[illegible]

Down by	Up by	BJP	06/19/26
TEQ	Design file no.	BJP	339724 MOJ08
Reviewed by	Scale	CMR	AS NOTED

HINGHAM YACHT CLUB
PIER EXPANSION AND DOCK MODIFICATIONS
HINGHAM, MA

Sheet
Reference
Number:
NOI-08
Sheet 8 of 8