

Restoration of 246 North St

246 North Main St Hingham MA

HDC Presentation

Page	Name
P.1	Title Page
P.2	Photographs
P.3	Photographs 2
P.4	Existing Elevations
P.5	First Floor Plan
P.6	Second Floor Plan
P.7	Basement Floor Plan
P.8	Front Elevation
P.9	Right Elevation
P.10	Left Elevation
P.11	Rear Elevation



PROGRESS ISSUE DATE

PO Box 1450
22 Depot Street
Duxbury, MA 02331

781-934-7181
www.campbellsmitharchitects.com

PROJECT:
Restoration of 246 North St

LOCATION:
246 North Main St
Hingham MA

Title Page

THIS SET ISSUED <DATEOFISSUE>

PRINTED ON: 9/8/26

SCALE: ###

DRAWN BY:

PAGE

P.1

1 of 11



PO Box 1450
22 Depot Street
Duxbury, MA 02331

781-934-7181
www.campbellsmitharchitects.com

PROJECT:
**Restoration of 246
North St**

LOCATION:
246 North Main St
Hingham MA

Photographs

THIS SET ISSUED <DATEOFISSUE>

PRINTED ON: 9/8/26

SALE: 0000

AWN BY:



PO Box 1450
22 Depot Street
Duxbury, MA 02331

781-934-7181
www.campbellsmitharchitects.com

PROJECT:
**Restoration of 246
North St**

LOCATION:
246 North Main St
Hingham MA

Photographs 2

THIS SET ISSUED <DATEOFISSUE>


PRINTED ON: 9/8/26

SCALE: 0000


DRAWN BY:



Front Elevation Existing
Scale: 1/8" = 1'-0"

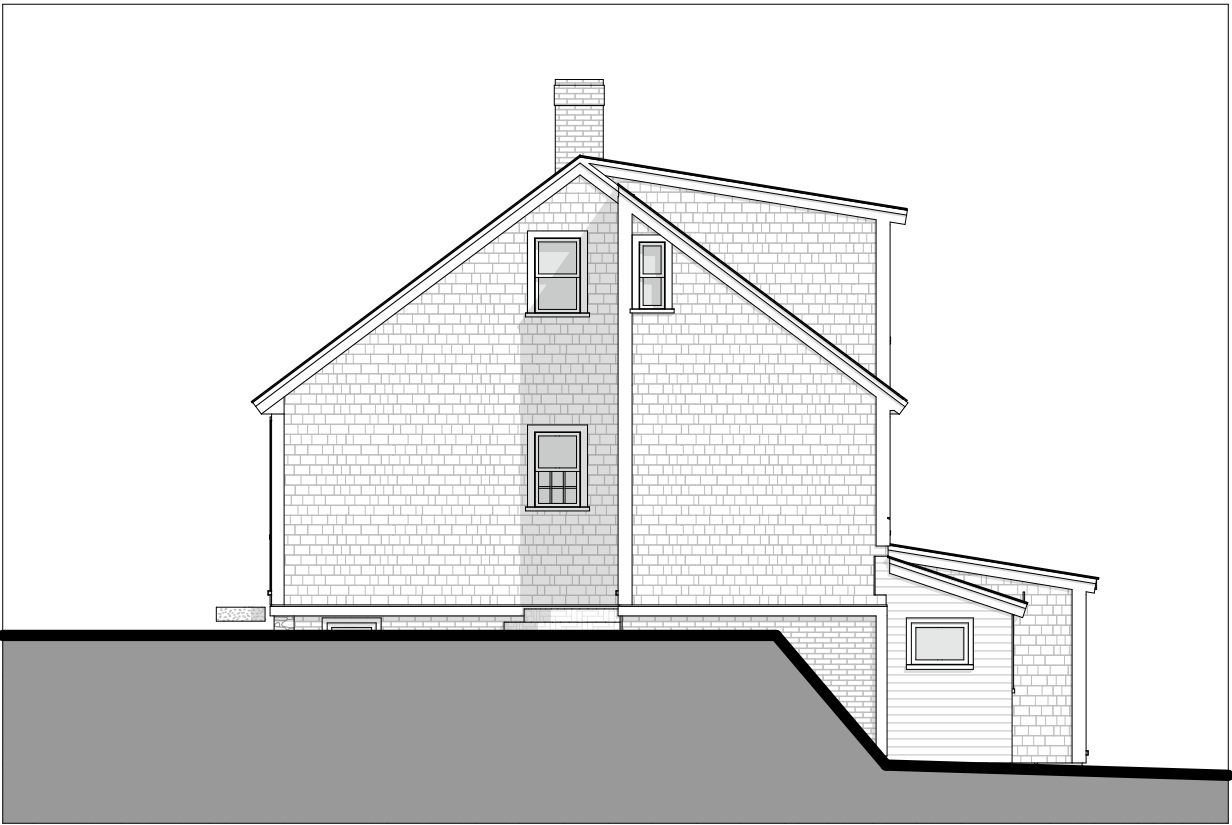

Right Elevation Existing
Scale: 1/8" = 1'-0"

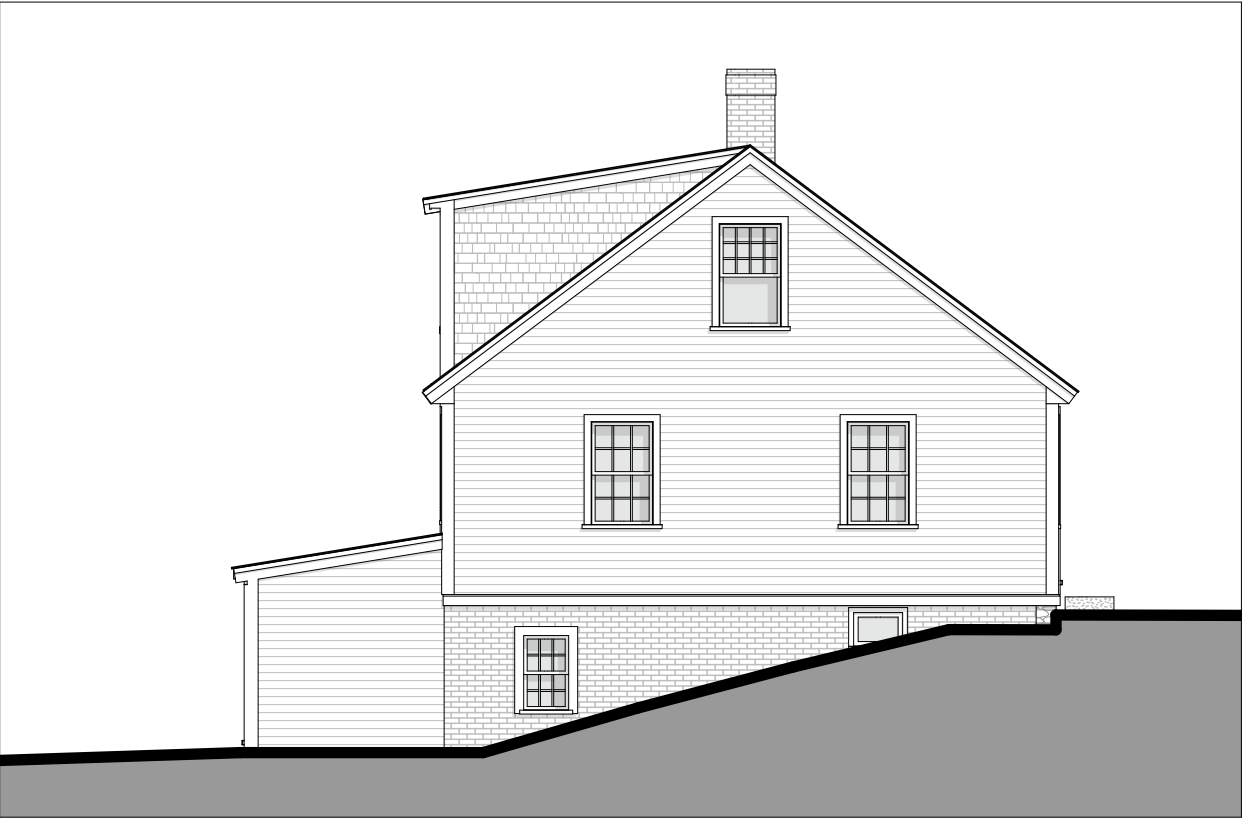

Left Elevation Existing
Scale: 1/8" = 1'-0"



Rear Elevation Existing
Scale: 1/8" = 1'-0"

PROGRESS

ISSUE

DATE

PO Box 1450
22 Depot Street
Duxbury, MA 02331

781-934-7181
www.campbellsmitharchitects.com

PROJECT

Restoration of 246
North St

LOCATION

246 North Main St
Hingham MA

Existing Elevations

THIS SET ISSUED <DATE OF ISSUE>

PRINTED ON: 9/8/26


SCALE: ###

DRAWN BY:

PAGE

P.4

4 of 11

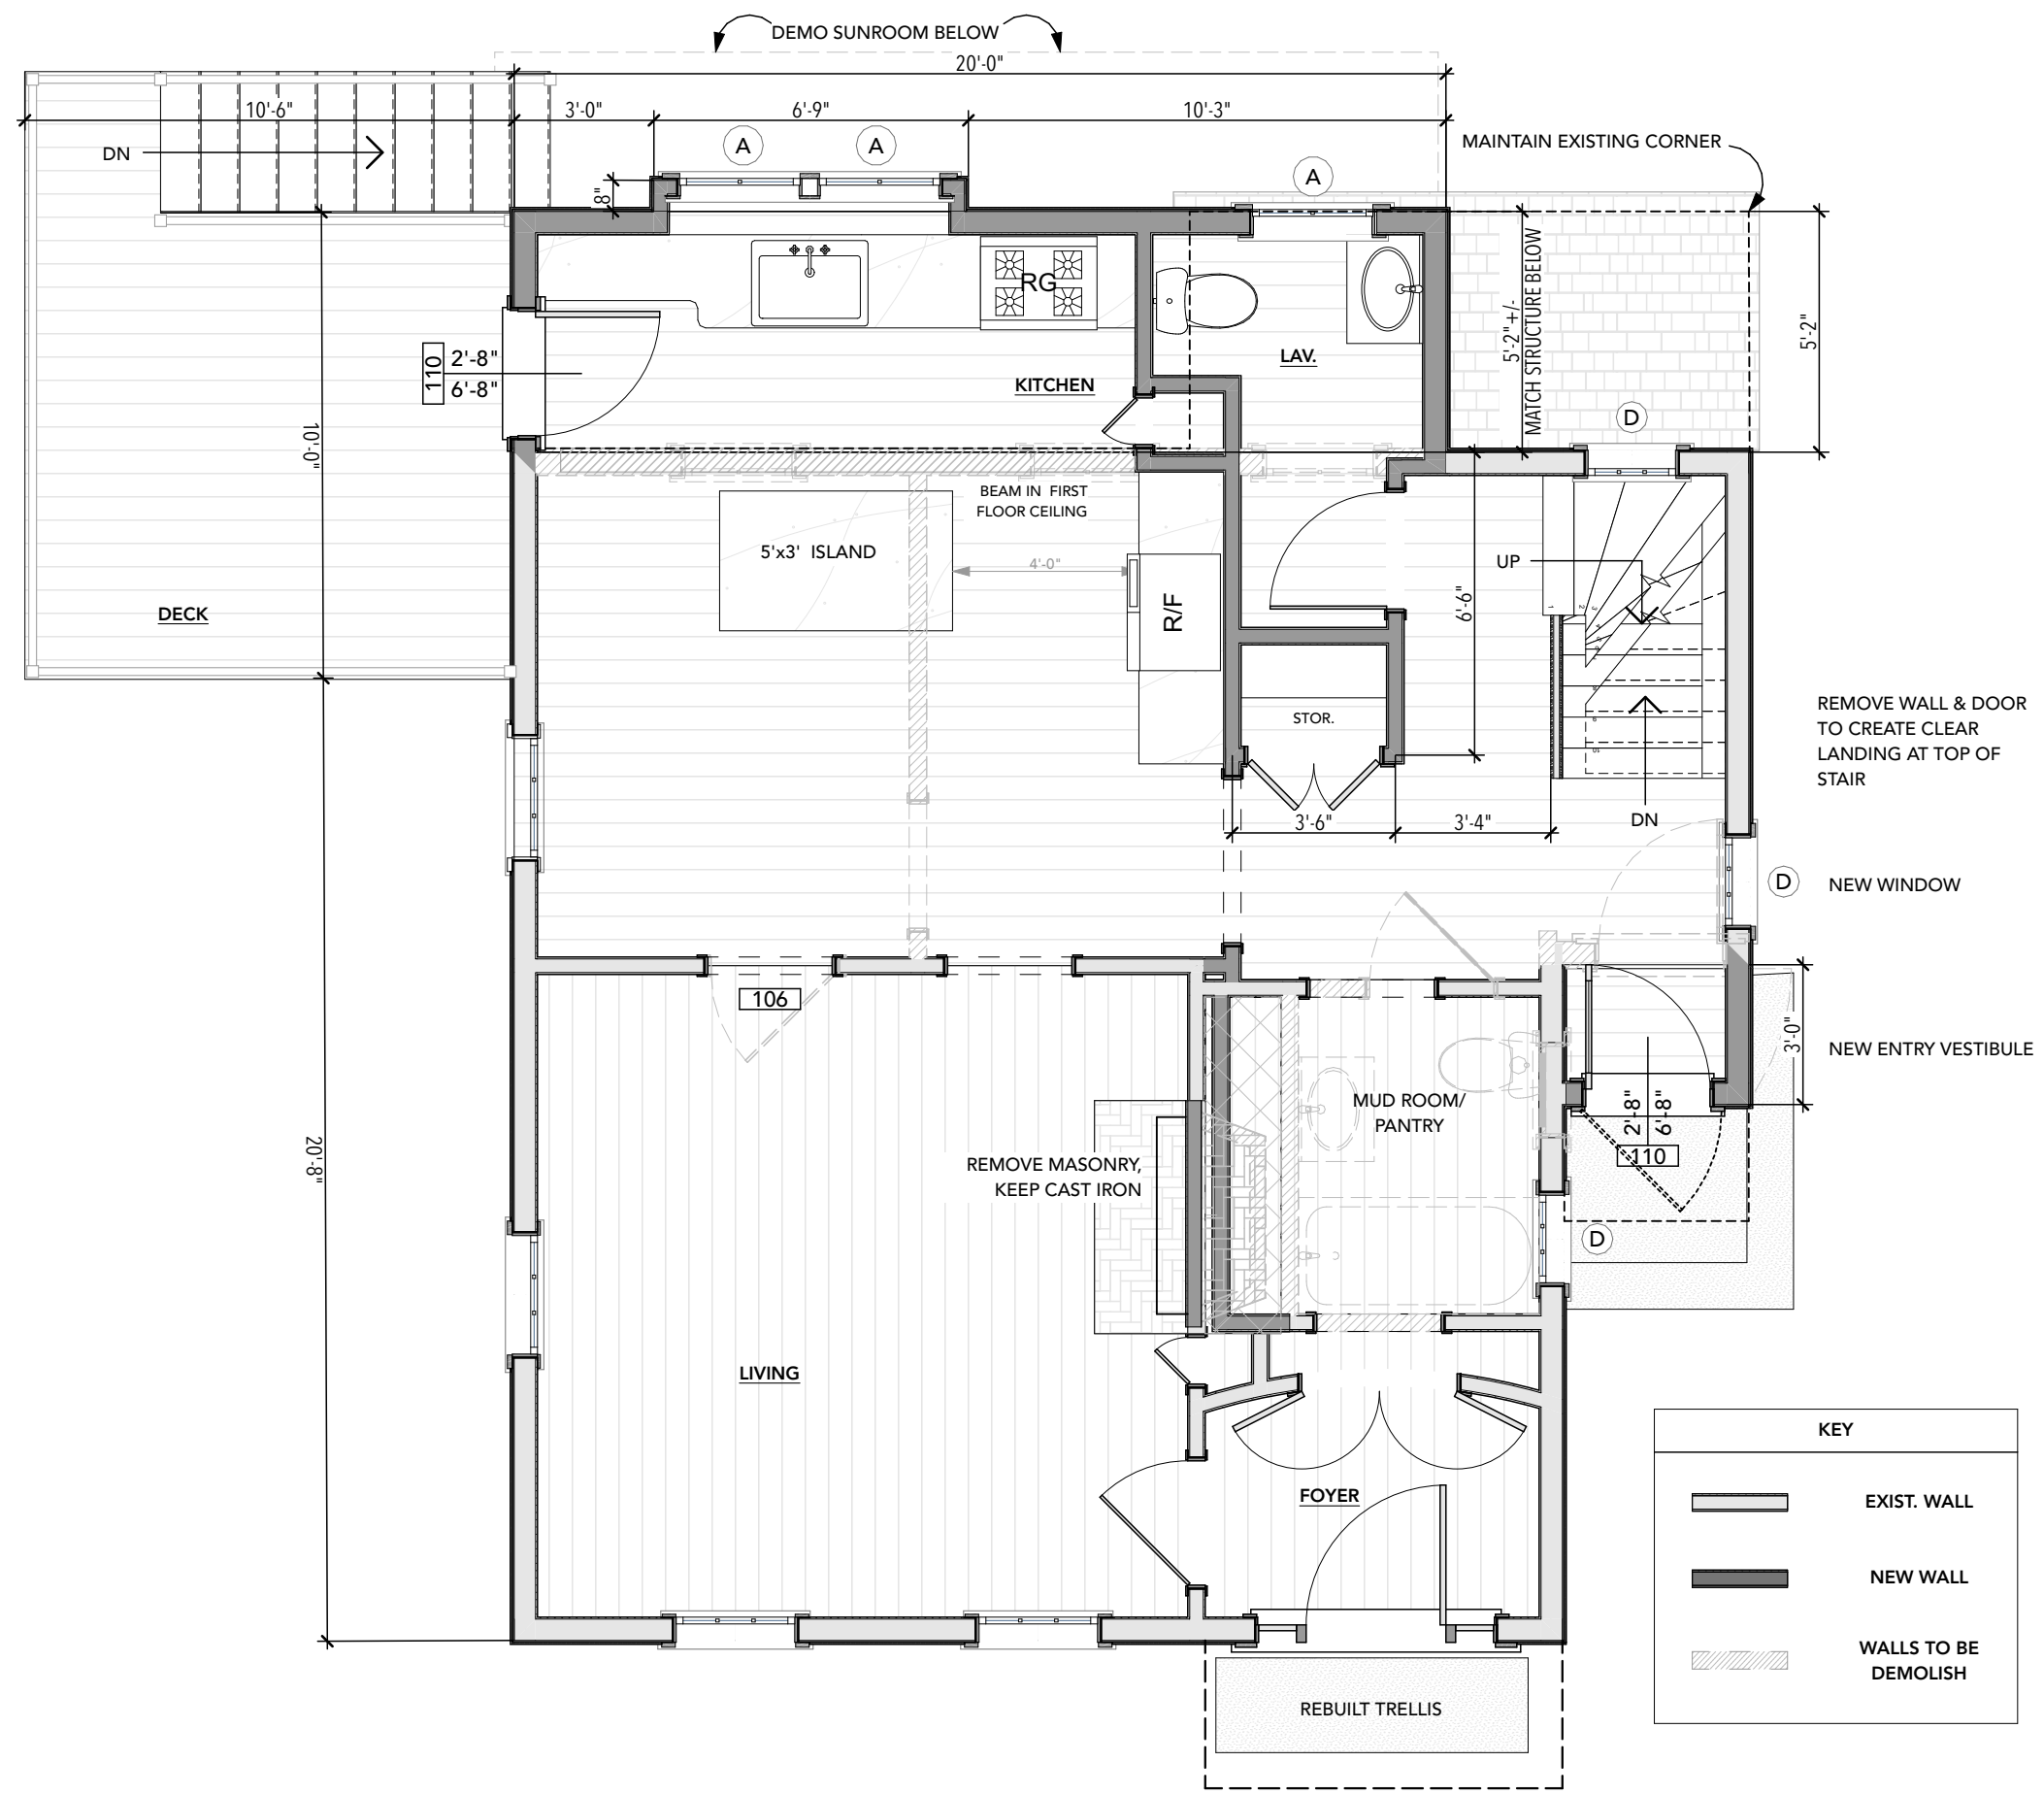

First Floor Plan
Scale: 1/4" = 1'-0"

PROGRESS ISSUE DATE



PO Box 1450
22 Depot Street
Duxbury, MA 02331

781-934-7181
www.campbellsmitharchitects.com

PROJECT

Restoration of 246 North St

LOCATION

246 North Main St
Hingham MA

First Floor Plan

THIS SET ISSUED <DATE OF ISSUE>

PRINTED ON: 9/8/26


SCALE: ###


DRAWN BY:

PAGE

P.5

5 of 11

 

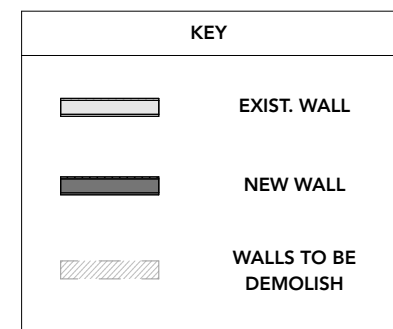

INGERSOLL RAND
A Tenneco Company

PAGE

P.7

7 of 11



Front Elevation
Scale: 1/4" = 1'-0"

- 1. RESTORE (2) EXISTING ANTIQUE WINDOWS
- 2. EXTERIOR LIGHT FIXTURE
- 3. NEW LATICE PORTICO -SAME SIZE
- 4. FALSE CHIMNEY WITH THIN BRICK TO MATCH EXISTING
- 5. RESTORE EXISTING DOOR, SIDELITES & SURROUND
- 6. REPAIR EXISTING CEDAR ROOF
- 7. REMOVE EXTERIOR PLUMBING STACK
- 8. NEW SIDE VESTIBULE WITH 9 LITE PANELED DOOR
- 9. NEW GRANITE OR BRICK STEPS
- 10. NEW DECK

PROGRESS ISSUE DATE



PO Box 1450
22 Depot Street
Duxbury, MA 02331

781-934-7181
www.campbellsmitharchitects.com

PROJECT:
Restoration of 246
North St

LOCATION:
246 North Main St
Hingham MA

Front Elevation

THIS SET ISSUED <DATEOFISSUE>

PRINTED ON: 9/8/26

SCALE: ###

DRAWN BY:

PAGE

P.8

8 of 11



Right Elevation
Scale: 1/4" = 1'-0"

- 1.REPLACE LATTICE PORTICO
- 2. EXTERIOR LIGHT FIXTURE
- 3. INSTALL NEW 6/6 DH WINDOW - REMOVE EXISTING
- 4. REPLACE DH WINDOW W/ NEW 6/6 DH
- 5.NEW 6/6 DH WINDOW
- 6. REMOVE PAINT FROM BRICK
- 7. NEW ENTRY VESTIBULE AND SMALL ROOF RAISE ROOF TO ALLOW NEW EXTERIOR DOOR @ LOWER LEVEL
- 8.NEW FIRST FLOOR KITCHEN BUMP OUT

PROGRESS ISSUE DATE



PO Box 1450
22 Depot Street
Duxbury, MA 02331
781-934-7181
www.campbellsmitharchitects.com

PROJECT:
Restoration of 246 North St

LOCATION:
246 North Main St
Hingham MA

Right Elevation

THIS SET ISSUED <DATEOFISSUE>

PRINTED ON: 9/8/26

SCALE: ###

DRAWN BY:

PAGE

P.9

9 of 11



- 1. NEW KITCHEN BUMP OUT
- 2. 4 LITE PANELED DOOR
- 3. NEW DECK
- 4. NEW 6/6 DH WINDOWS SAME SIZE
- 5. REMOVE PAINT FROM BRICK
- 6. NEW 6/6 DH EGRESS WINDOW

Left Elevation
Scale: 1/4" = 1'-0"

PROGRESS ISSUE DATE



CAMPBELL SMITH ARCHITECTS

PO Box 1450
22 Depot Street
Duxbury, MA 02331

781-934-7181
www.campbellsmitharchitects.com

PROJECT:
Restoration of 246
North St

LOCATION:
246 North Main St
Hingham MA

Left Elevation

THIS SET ISSUED <DATEOFISSUE>

PRINTED ON: 9/8/26

SCALE: ###

DRAWN BY:

PAGE

P.10

10 of 11



1. RAISE ROOF TO ALLOW FOR NEW 9 LITE DOOR
2. EXTERIOR LIGHT FIXTURES
3. NEW 6/6 DH WINDOWS
4. REPLACE WINDOWS WITH NEW 2/2 DH EGRESS WINDOWS
5. NEW 2/2 AWNING WINDOWS
6. DEMOLISH EXIST. SUNROOM, EXTEND LOWER ENTRY VESTIBULE
7. NEW FIRST FLOOR KITCHEN BUMP OUT
8. NEW DECK & STAIR

Rear Elevation
Scale: 1/4" = 1'-0"

PROGRESS	ISSUE	DATE
		
PO Box 1450 22 Depot Street Duxbury, MA 02331		
781-934-7181 www.campbellsmitharchitects.com		
PROJECT: Restoration of 246 North St		
LOCATION: 246 North Main St Hingham MA		
Rear Elevation		
THIS SET ISSUED <DATE OF ISSUE>		
PRINTED ON: 9/8/26		
SCALE: ###		
DRAWN BY:		
PAGE P.11 11 of 11		