

Restoration of 246 North St

246 North Main St Hingham MA

HDC Presentation

Page	Name
P.1	Title Page
P.2	Photographs
P.3	Photographs 2
P.4	Existing Elevations
P.5	First Floor Plan
P.6	Second Floor Plan
P.7	Basement Floor Plan
P.8	Front Elevation
P.9	Right Elevation
P.10	Left Elevation
P.11	Rear Elevation



PROGRESS ISSUE DATE

9-16-2026 REVISIONS TO REAR BUMP OUT

PO Box 1450
22 Depot Street
Duxbury, MA 02331

781-934-7181
www.campbellsmitharchitects.com

PROJECT:

Restoration of 246 North St

LOCATION:

246 North Main St
Hingham MA

Title Page

THIS SET ISSUED <DATEOFISSUE>

PRINTED ON: 9/16/26

SCALE: ###

DRAWN BY:

PAGE

P.1

1 of 11



PROGRESS ISSUE DATE

9-16-2026 REVISIONS TO
REAR BUMP OUT



HOLDSBY CAVEN 15

PO Box 1450
22 Depot Street
Duxbury, MA 0233

781-934-7181
www.campbellsmitharchitects.com

PROJECT:

Restoration of 2 North St

LOCATION:
246 North Main
Hingham MA

Photographs

THIS SET ISSUED <DATE OF

PRINTED ON: 9/16/26

SCALE: 0000

DRAWN BY:

PAGE

P.2

2 of 11



Interior Landing



Rear- Southwest




Rear- Southeast


PROGRESS ISSUE DATE	
9-16-2026 REVISIONS TO REAR BUMP OUT	
 CAMPBELL SMITH ARCHITECTS	
PO Box 1450 22 Depot Street Duxbury, MA 02331 781-934-7181 www.campbellsmitharchitects.com	
PROJECT: Restoration of 246 North St	
LOCATION: 246 North Main St Hingham MA	
Photographs 2	
THIS SET ISSUED	<DATE OF ISSUE>
PRINTED ON: 9/16/26	
SCALE: ###	
DRAWN BY:	
PAGE P.3 3 of 11	



Front Elevation Existing
Scale: 1/8" = 1'-0"

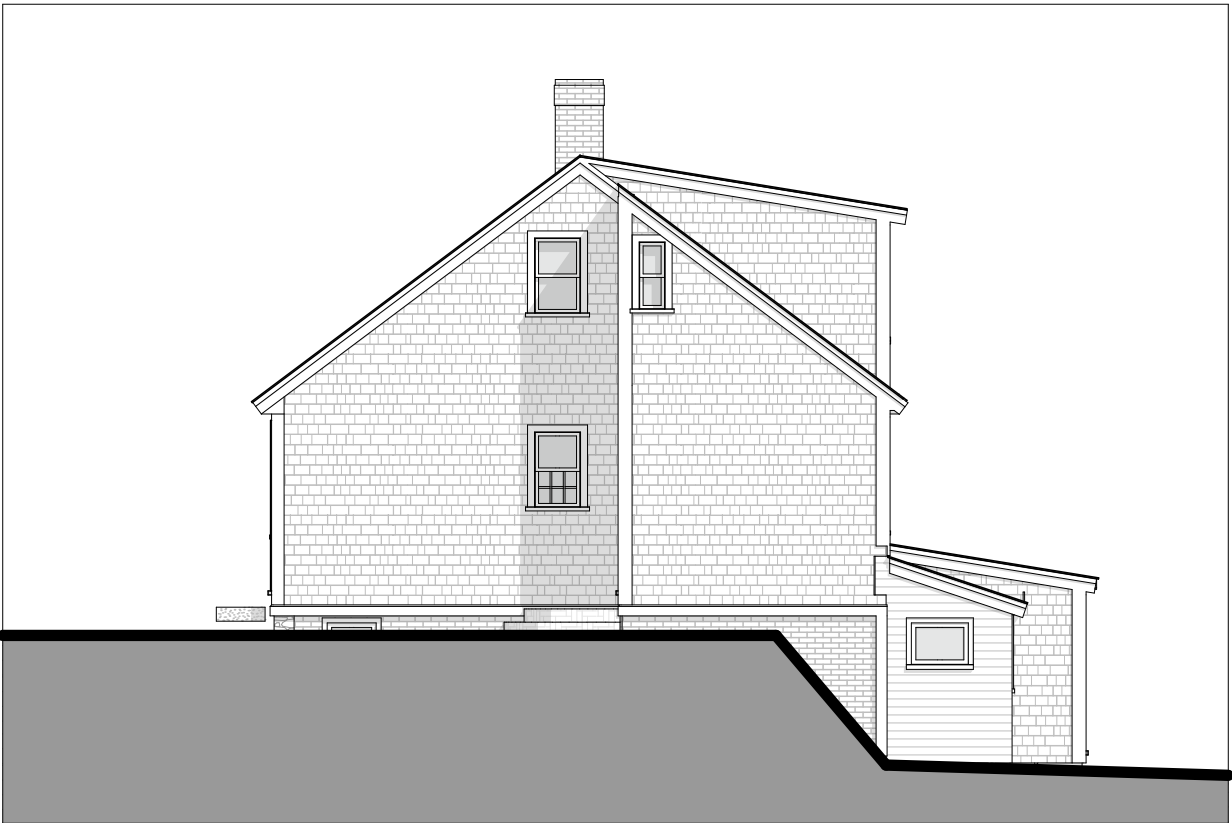

Right Elevation Existing
Scale: 1/8" = 1'-0"

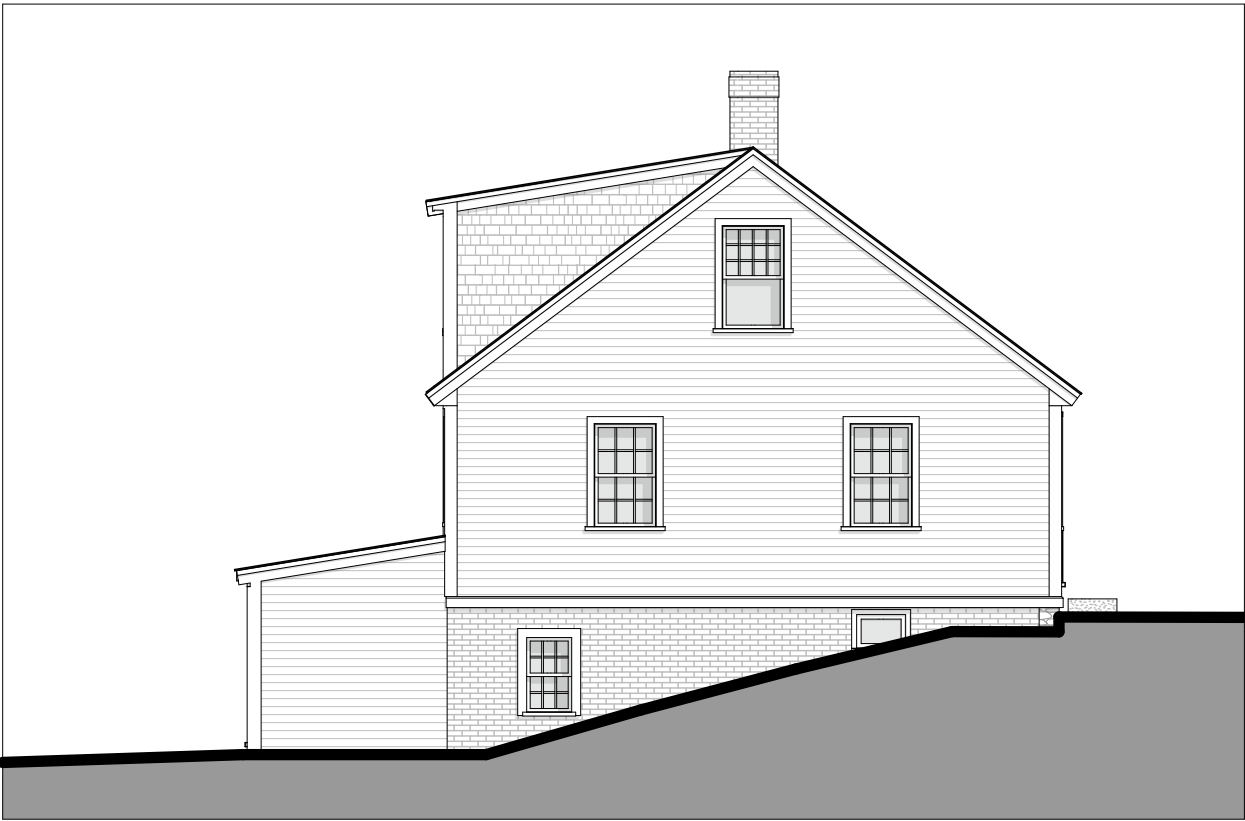

Left Elevation Existing
Scale: 1/8" = 1'-0"



Rear Elevation Existing
Scale: 1/8" = 1'-0"

PROGRESS ISSUE DATE

9-16-2026 REVISIONS TO REAR BUMP-OUT

PO Box 1450
22 Depot Street
Duxbury, MA 02331

781-934-7181
www.campbellsmitharchitects.com

PROJECT:
Restoration of 246 North St

LOCATION:
246 North Main St
Hingham MA

Existing Elevations

THIS SET ISSUED <DATE OF ISSUE>

PRINTED ON: 9/16/26


SCALE: ###


DRAWN BY:


PAGE

P.4

4 of 11

 

 

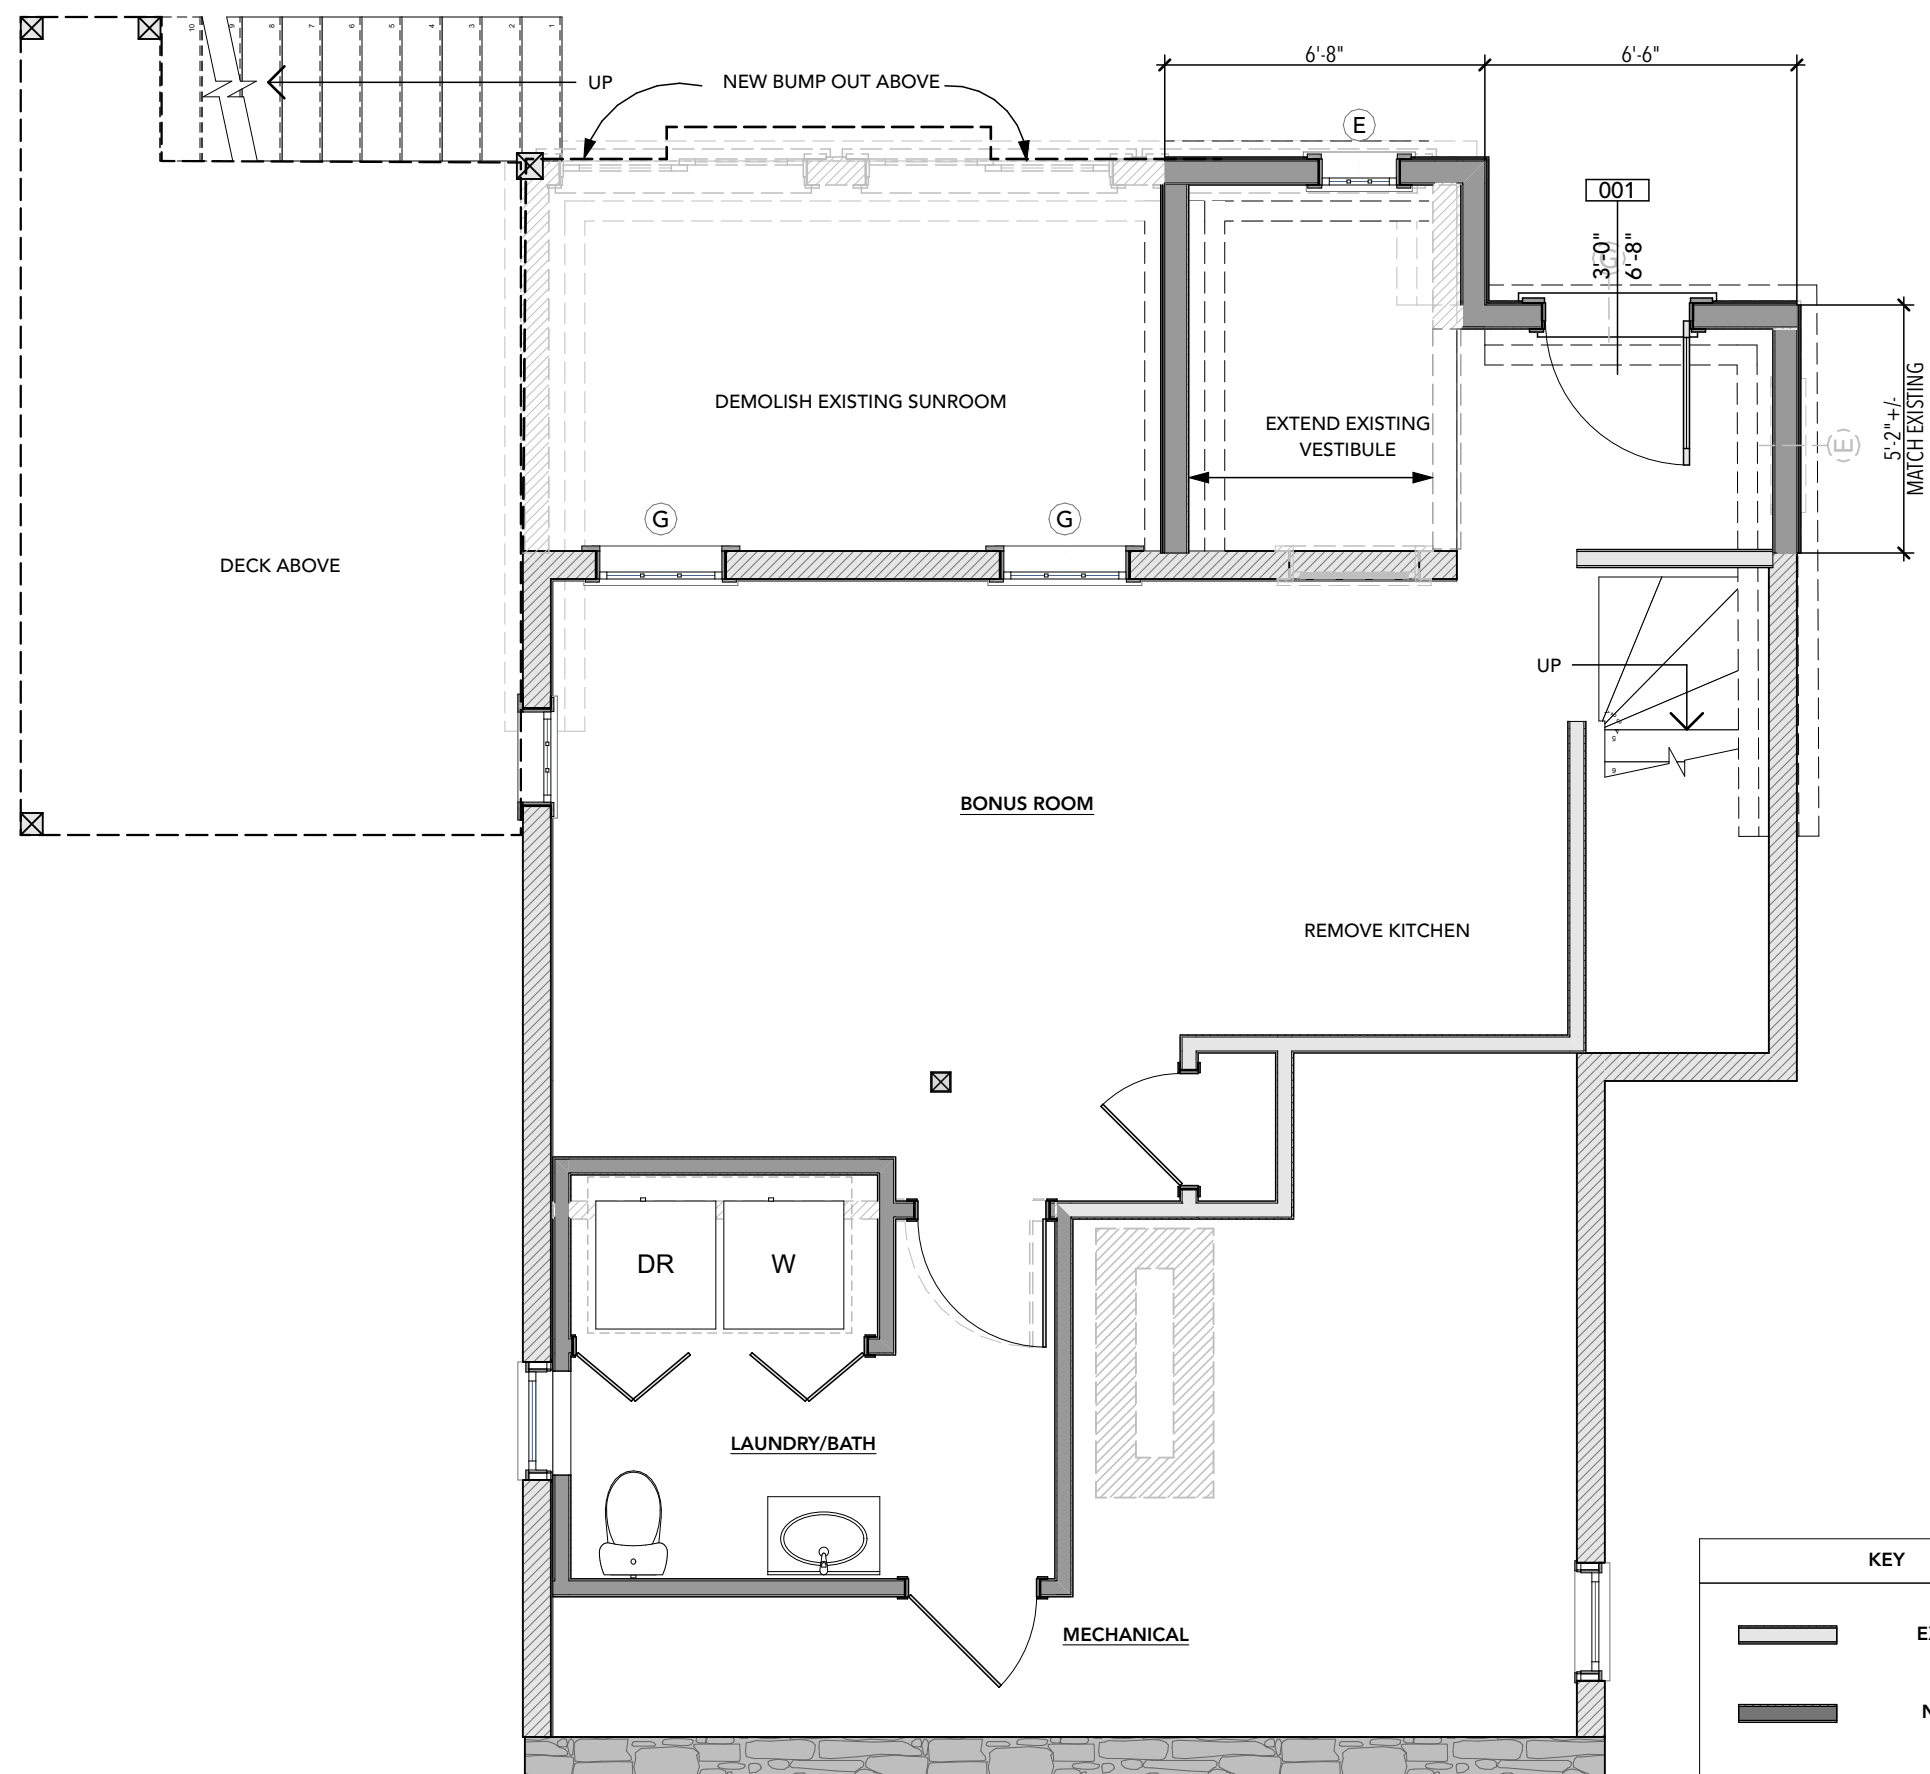

Basement Floor Plan
Scale: 1/4" = 1'-0"



PO Box 1450
22 Depot Street
Duxbury, MA 02331

781-934-7181
www.campbellsmitharchitects.com

PROJECT:

Restoration of 246 North St

LOCATION:
246 North Main St
Hingham MA


Basement Floor Plan

THIS SET ISSUED <DATEOFISSUE>

PRINTED ON: 9/16/26

SCALE: 0000

DRAWN BY:

 

- [illegible]



Right Elevation
Scale: 1/4" = 1'-0"

- 1.REPLACE LATTICE PORTICO
2. EXTERIOR LIGHT FIXTURE
3. INSTALL NEW 6/6 DH WINDOW - REMOVE EXISTING
4. REPLACE DH WINDOW W/ NEW 6/6 DH
- 5.NEW 6/6 DH WINDOW
6. REMOVE PAINT FROM BRICK
7. NEW ENTRY VESTIBULE AND SMALL ROOF RAISE
ROOF TO ALLOW NEW EXTERIOR DOOR @ LOWER
LEVEL
- 8.NEW FIRST FLOOR KITCHEN BUMP OUT
- 8.DEMO LOWER LEVEL SUNROOM

PROGRESS ISSUE DATE

9-16-2026 REVISIONS TO
REAR BUMP OUT



PO Box 1450
22 Depot Street
Duxbury, MA 02331

781-934-7181
www.campbellsmitharchitects.com

PROJECT:
**Restoration of 246
North St**

LOCATION:
246 North Main St
Hingham MA

Right Elevation

THIS SET ISSUED <DATEOFISSUE>

PRINTED ON: 9/16/26

SCALE: ###

DRAWN BY:

PAGE
P.9

9 of 11



- 1. NEW KITCHEN BUMP OUT
- 2. 4 LITE PANELED DOOR
- 3. NEW DECK
- 4. NEW 6/6 DH WINDOWS SAME SIZE
- 5. REMOVE PAINT FROM BRICK
- 6. NEW 6/6 DH EGRESS WINDOW

Left Elevation
Scale: 1/4" = 1'-0"

PROGRESS ISSUE DATE

9-16-2026 REVISIONS TO REAR BUMP OUT

CAMPBELL SMITH ARCHITECTS

PO Box 1450
22 Depot Street
Duxbury, MA 02331

781-934-7181
www.campbellsmitharchitects.com

PROJECT:
Restoration of 246 North St

LOCATION:
246 North Main St
Hingham MA

Left Elevation

THIS SET ISSUED <DATE OF ISSUE>

PRINTED ON: 9/16/26


SCALE: ###

DRAWN BY:

PAGE

P.10

10 of 11

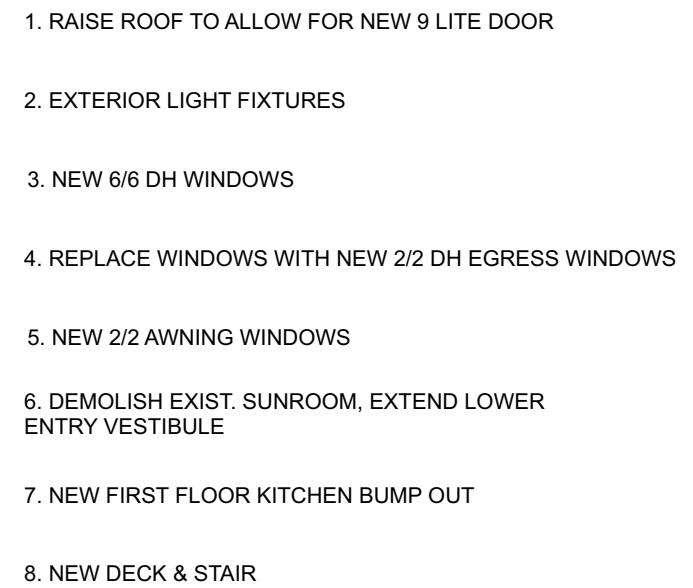[illegible]