


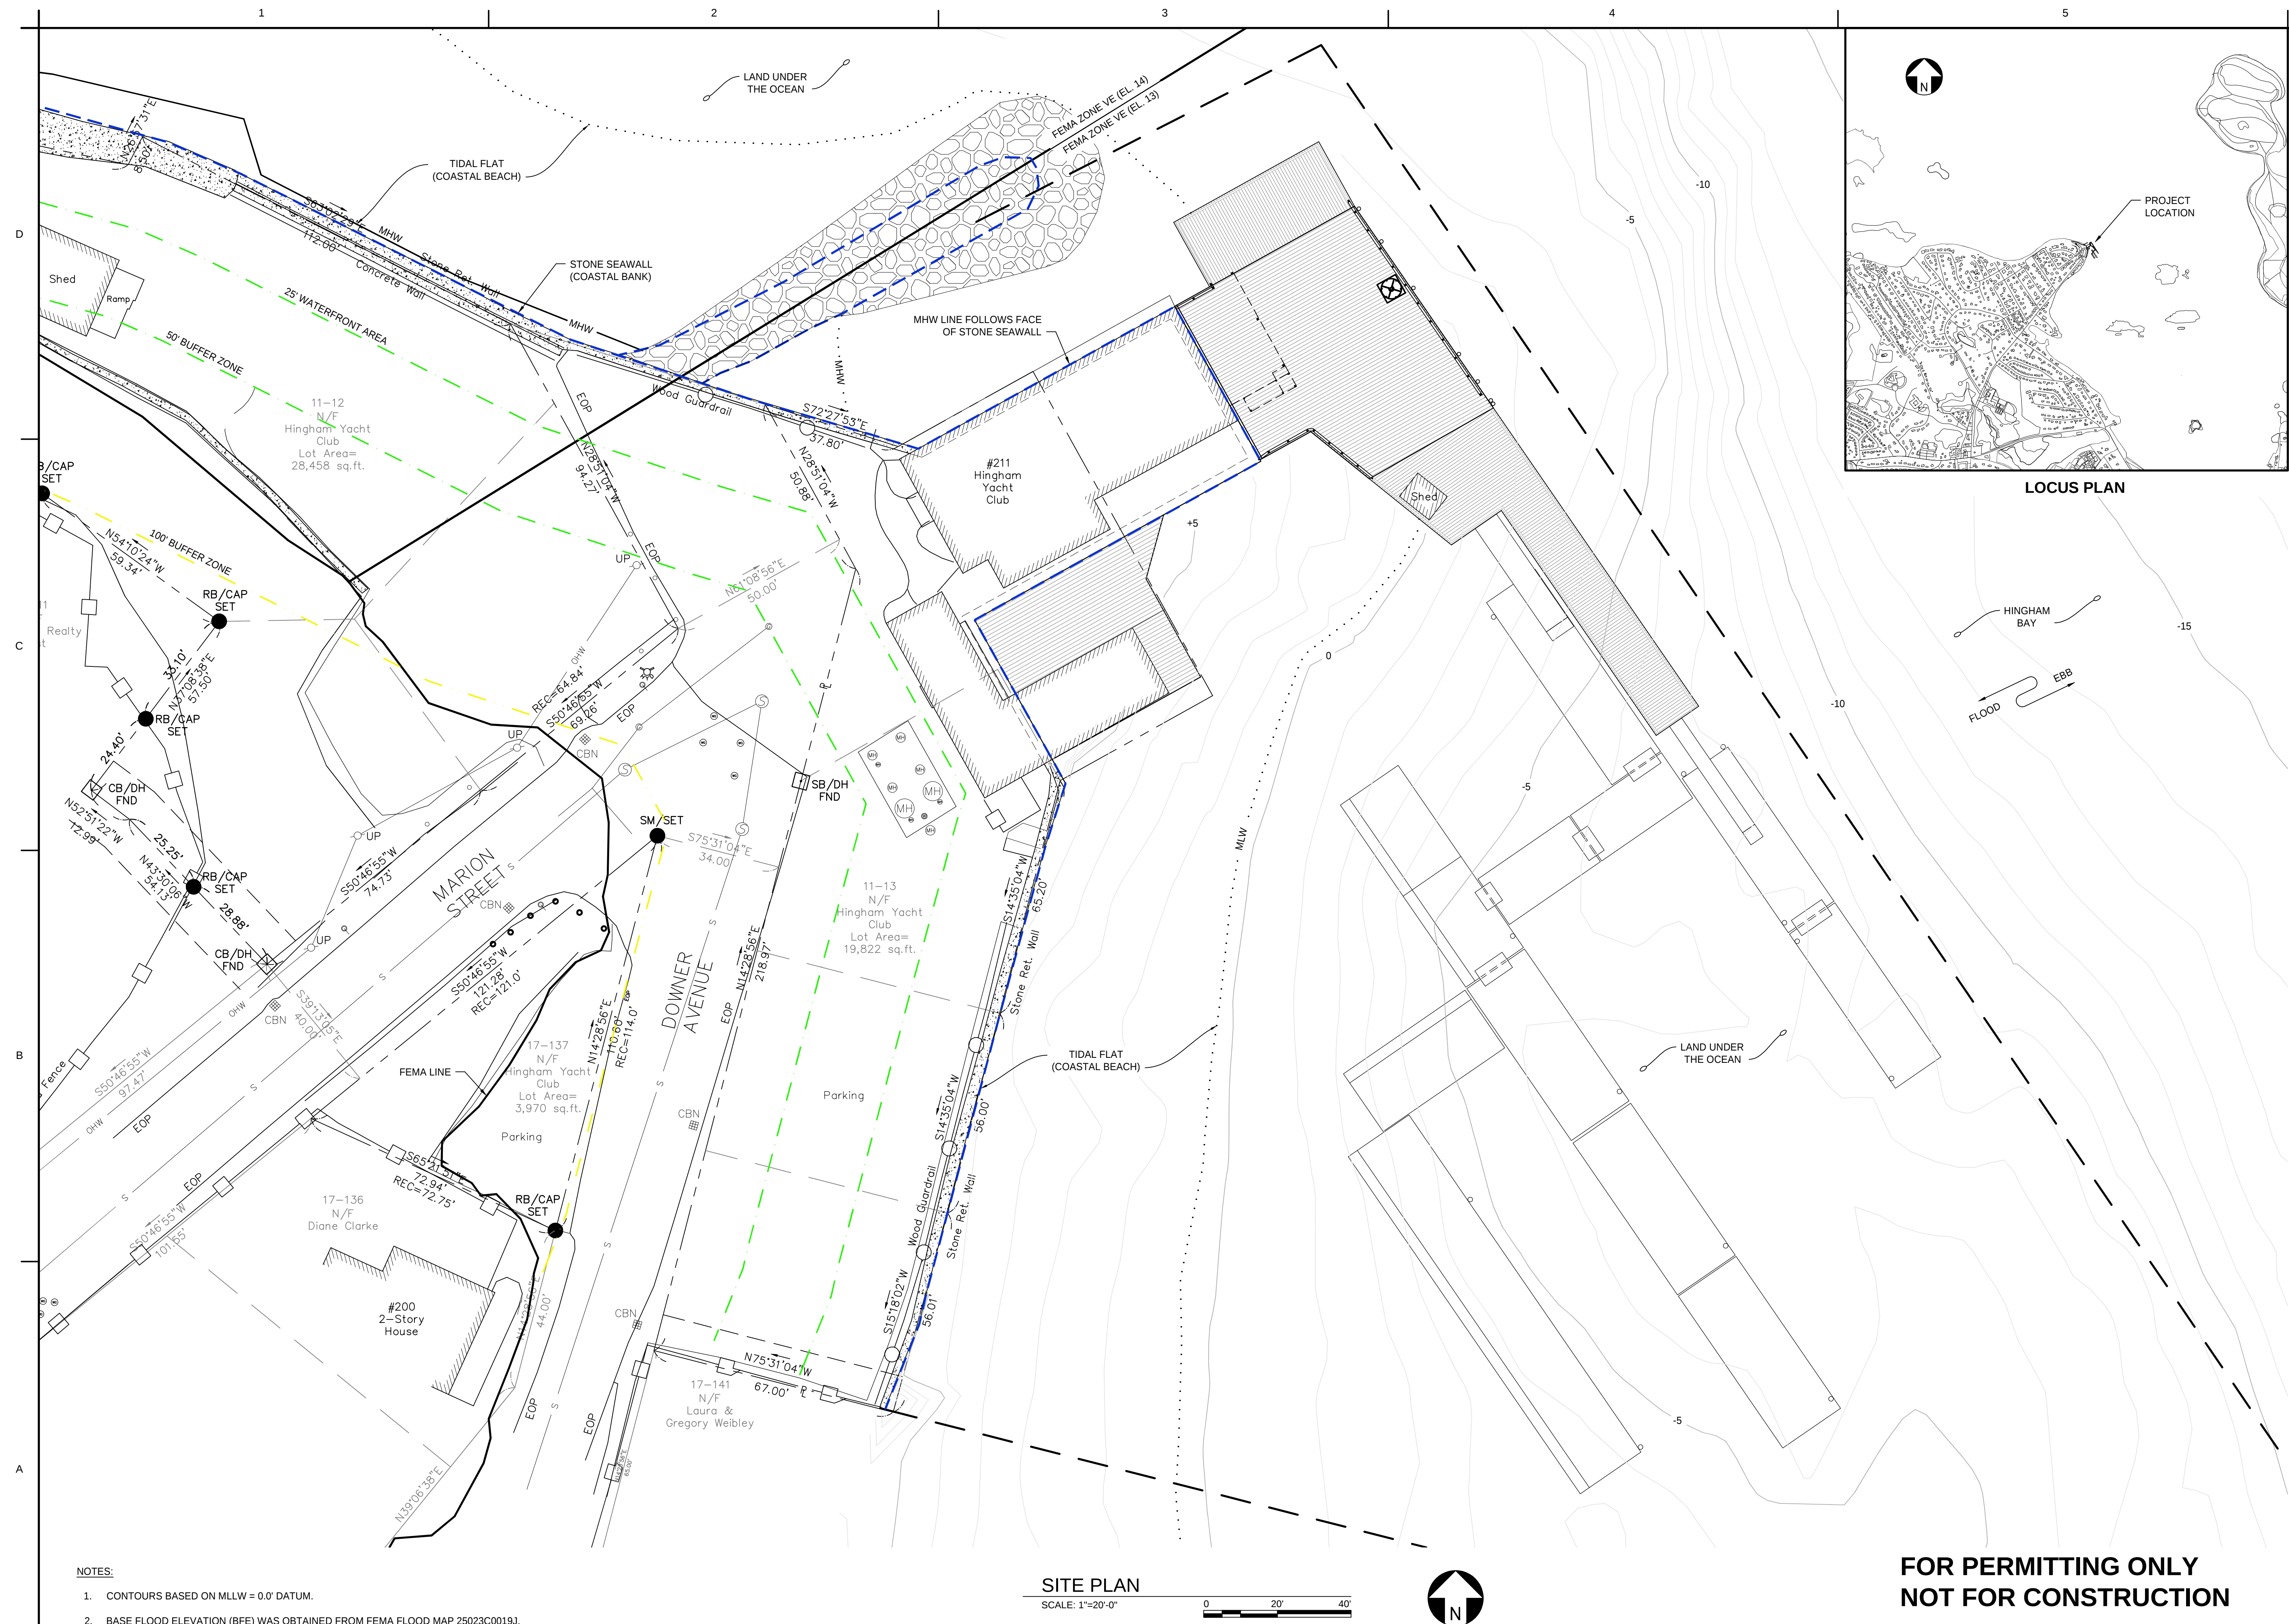

LOCUS PLAN

**FOR PERMITTING ONLY
NOT FOR CONSTRUCTION**

NOTES:


1. CONTOURS BASED ON MLLW = 0.0' DATUM.
2. BASE FLOOD ELEVATION (BFE) WAS OBTAINED FROM FEMA FLOOD MAP 25023C0019J

Designed by:	BJP		Date:	04/22/26
Dwn by:	TEQ	Clad by:	BJP	
Reviewed by:	CMR		Design file no.	309724 NOI-03
			Scale:	1"=20'-0"

Sheet
reference
number:

NOI-03

Sheet 3 of

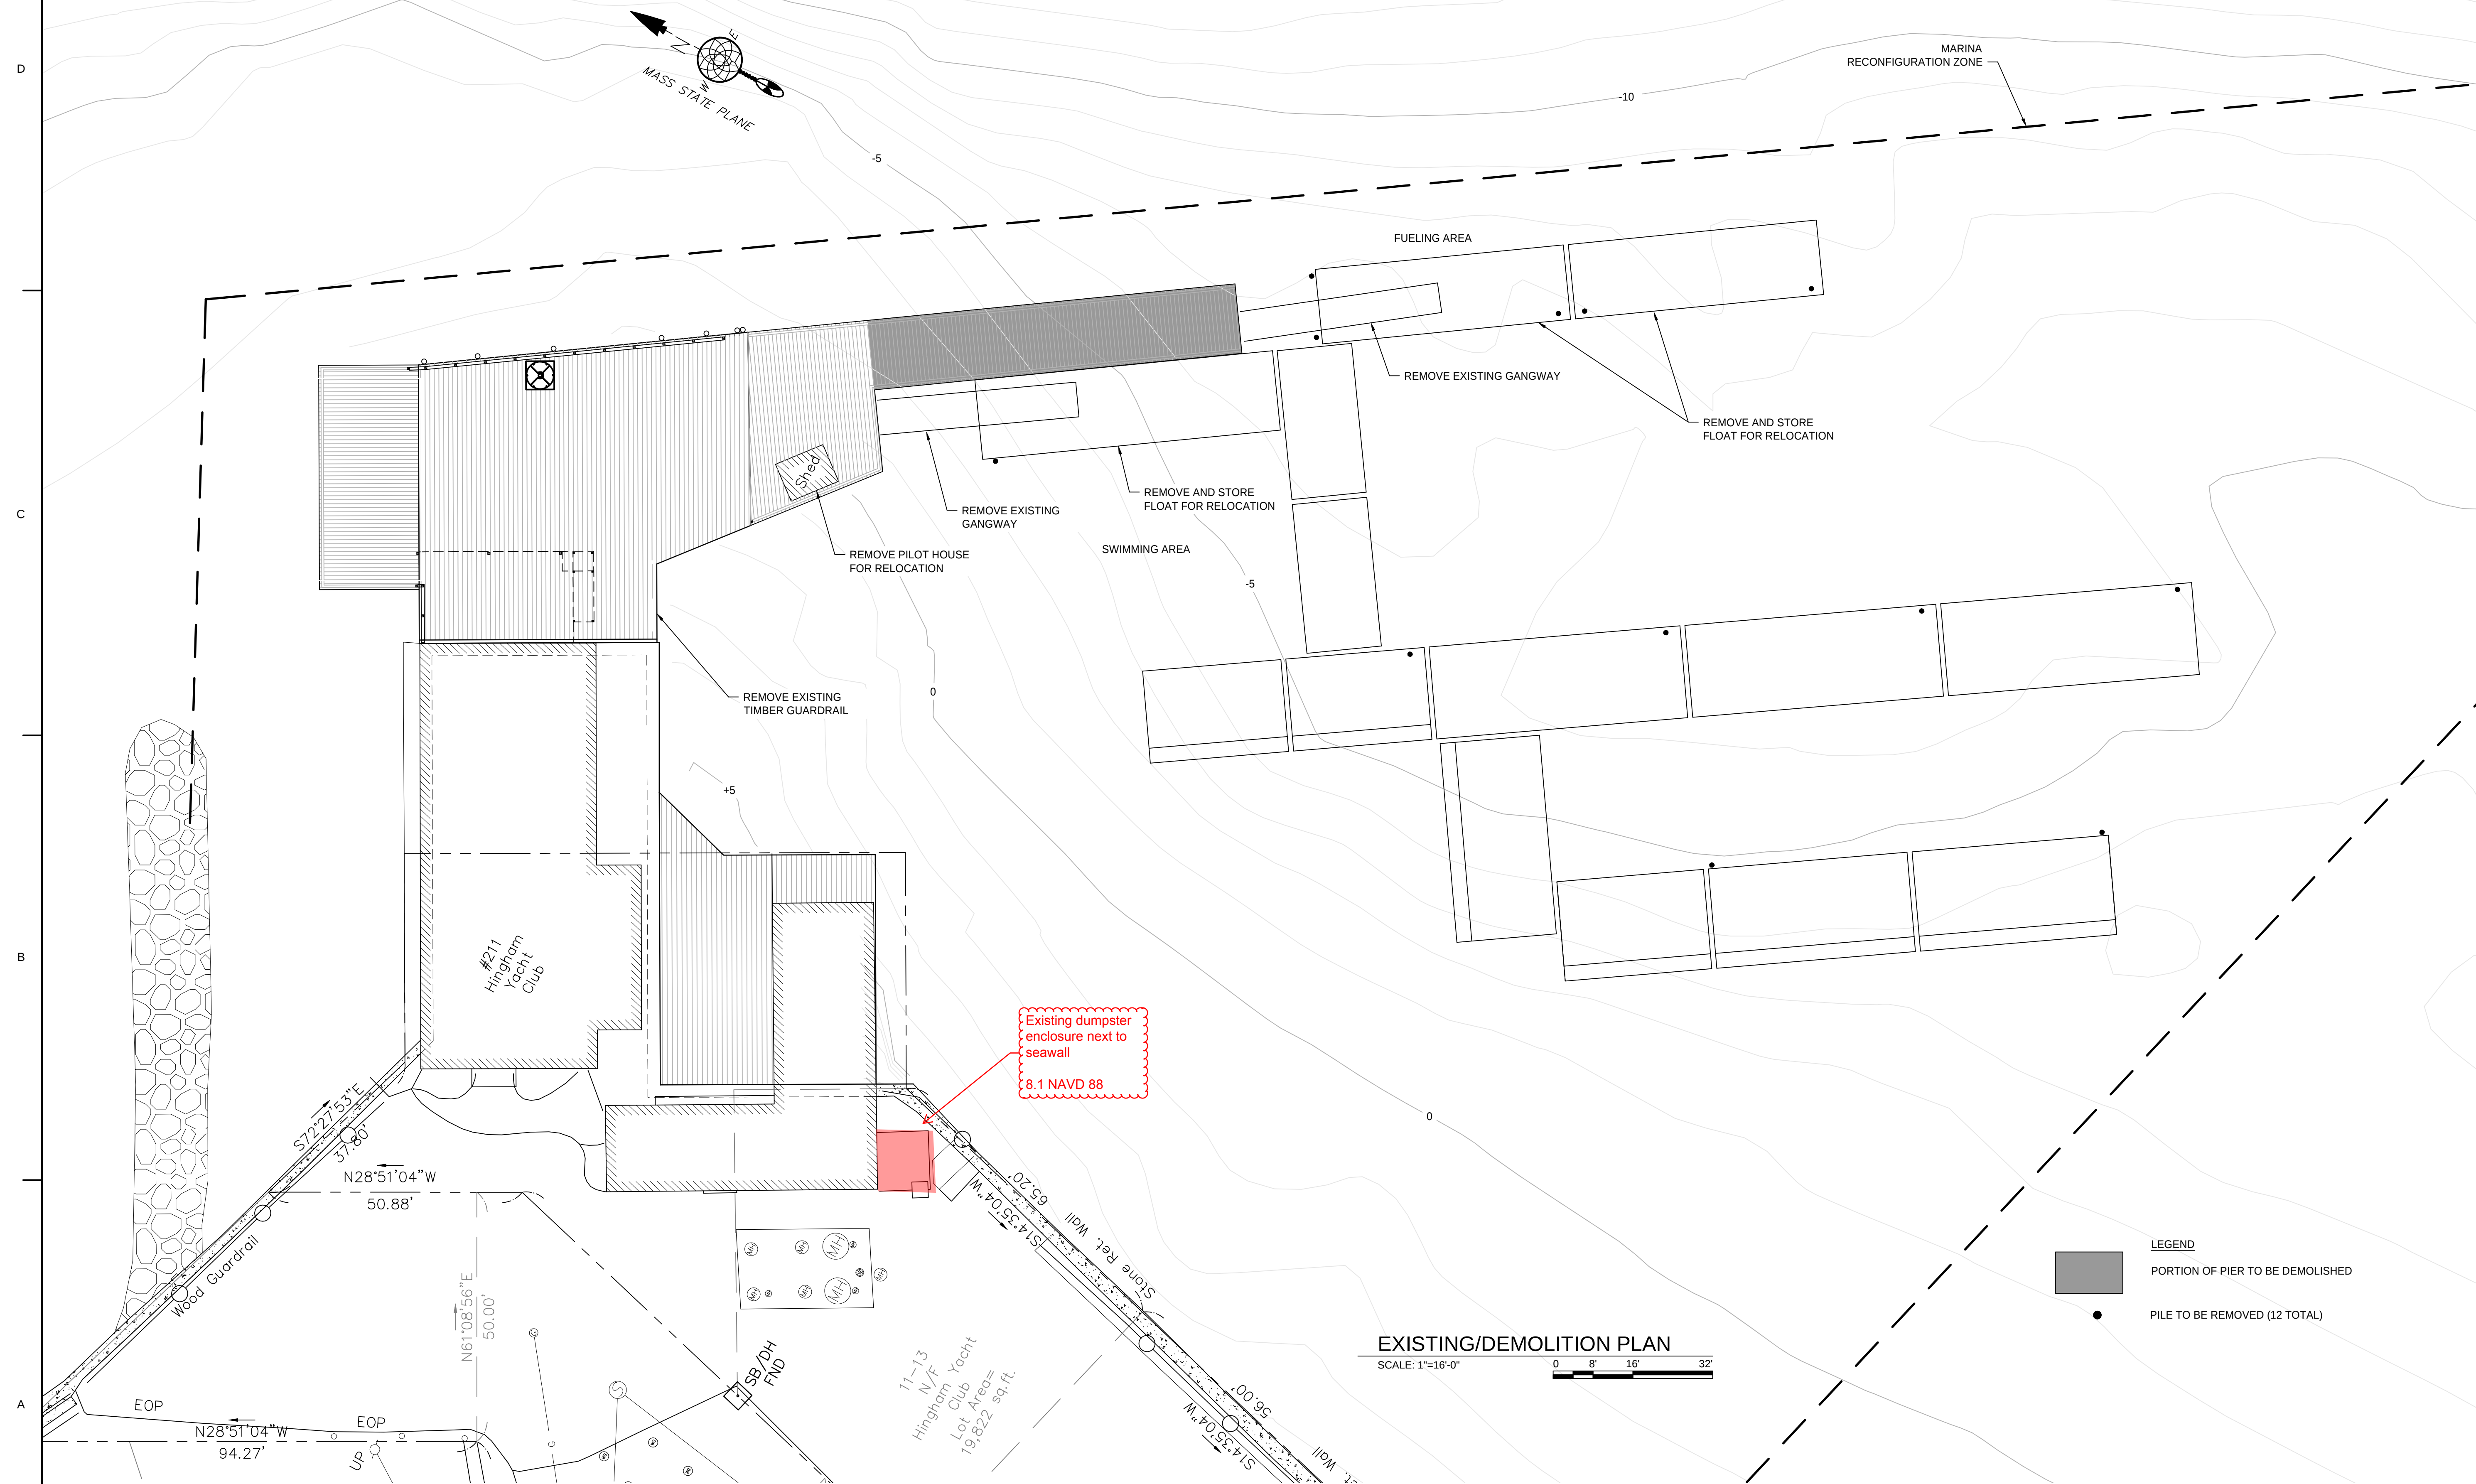

NOTE:
CONTOURS BASED ON MLLW = 0.0' DATUM.

**FOR PERMITTING ONLY
NOT FOR CONSTRUCTION**

[illegible]

