



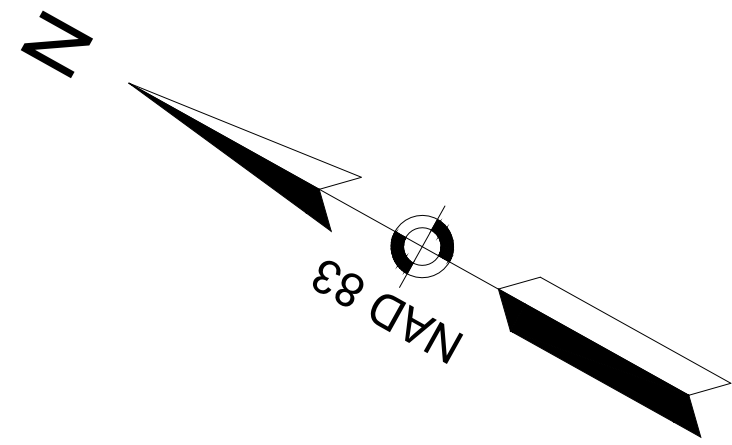


HINGHAM ROUTE 3A RECONSTRUCTION			
STATE	FED. AID PROJ. NO.	SHEET NO.	TOTAL SHEETS
MA	-	95	291
PROJECT FILE NO.		605168	

TRAFFIC SIGN & PAVEMENT MARKINGS

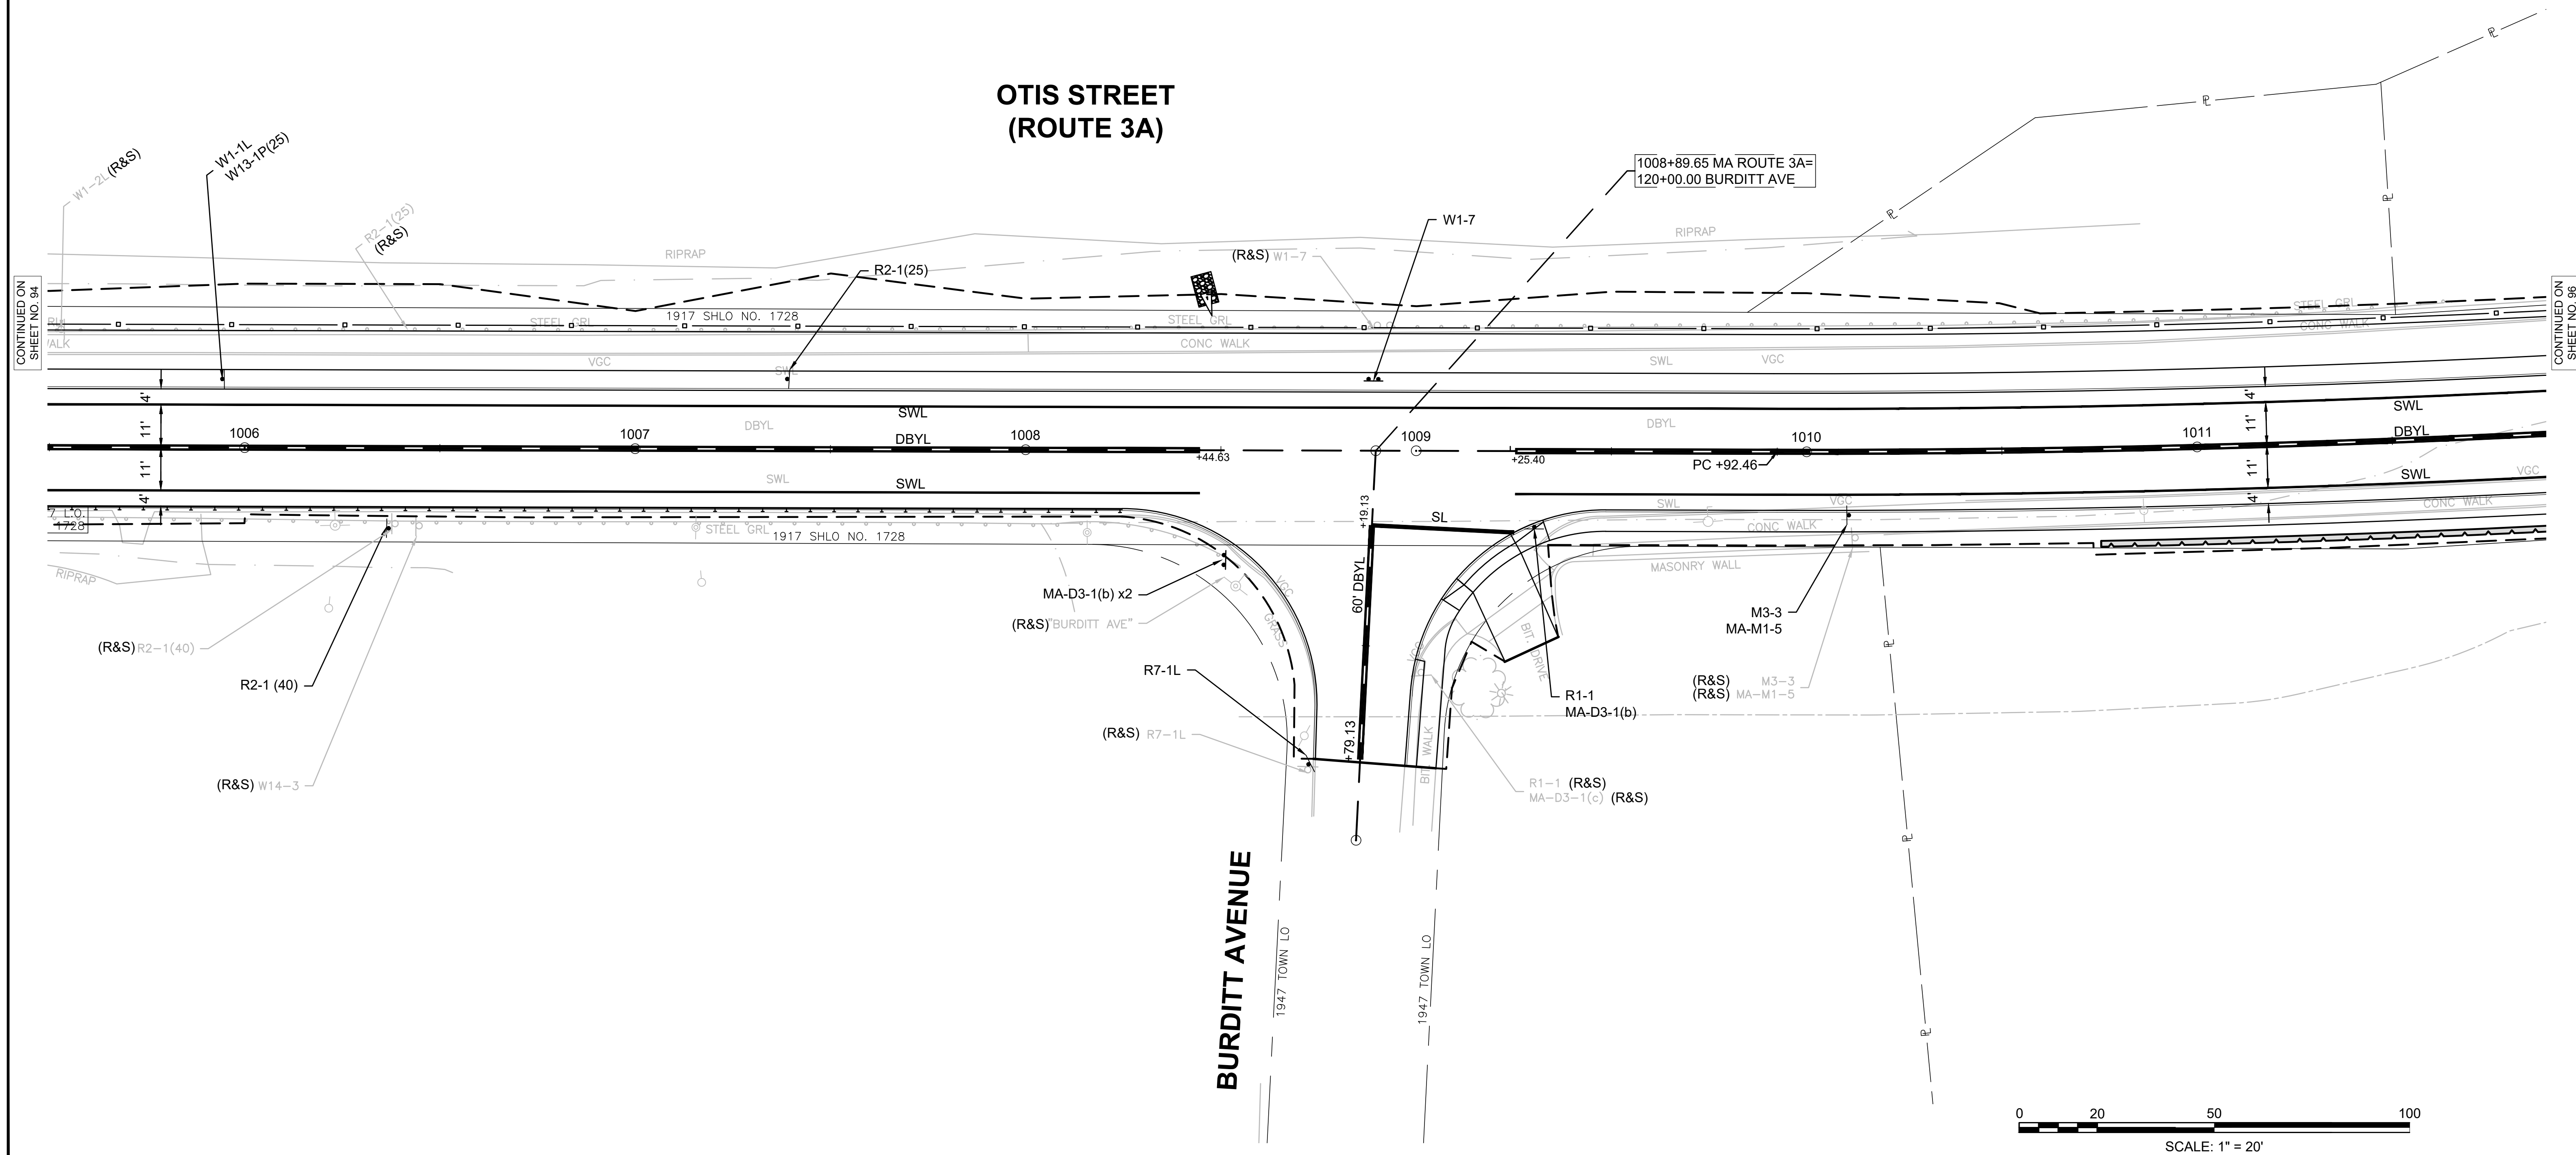

CONTINUED ON
SHEET NO. 94

CONTINUED ON
SHEET NO. 96


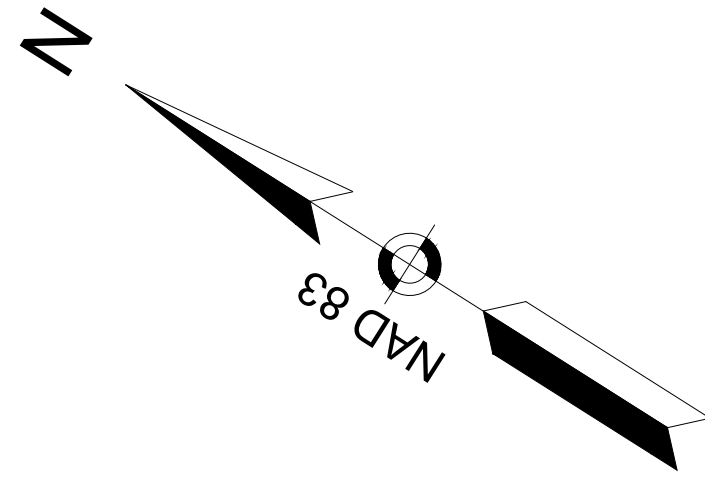


HINGHAM ROUTE 3A RECONSTRUCTION			
STATE	FED. AID PROJ. NO.	SHEET NO.	TOTAL SHEETS
MA	-	96	291
PROJECT FILE NO.		605168	

TRAFFIC SIGN & PAVEMENT MARKINGS


CONTINUED ON
SHEET NO. 95

CONTINUED ON
SHEET NO. 97

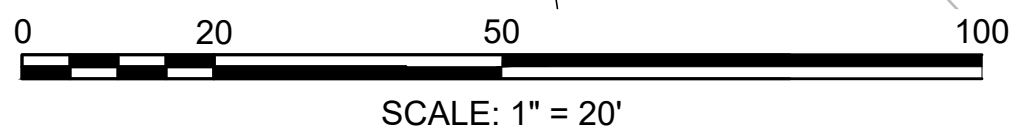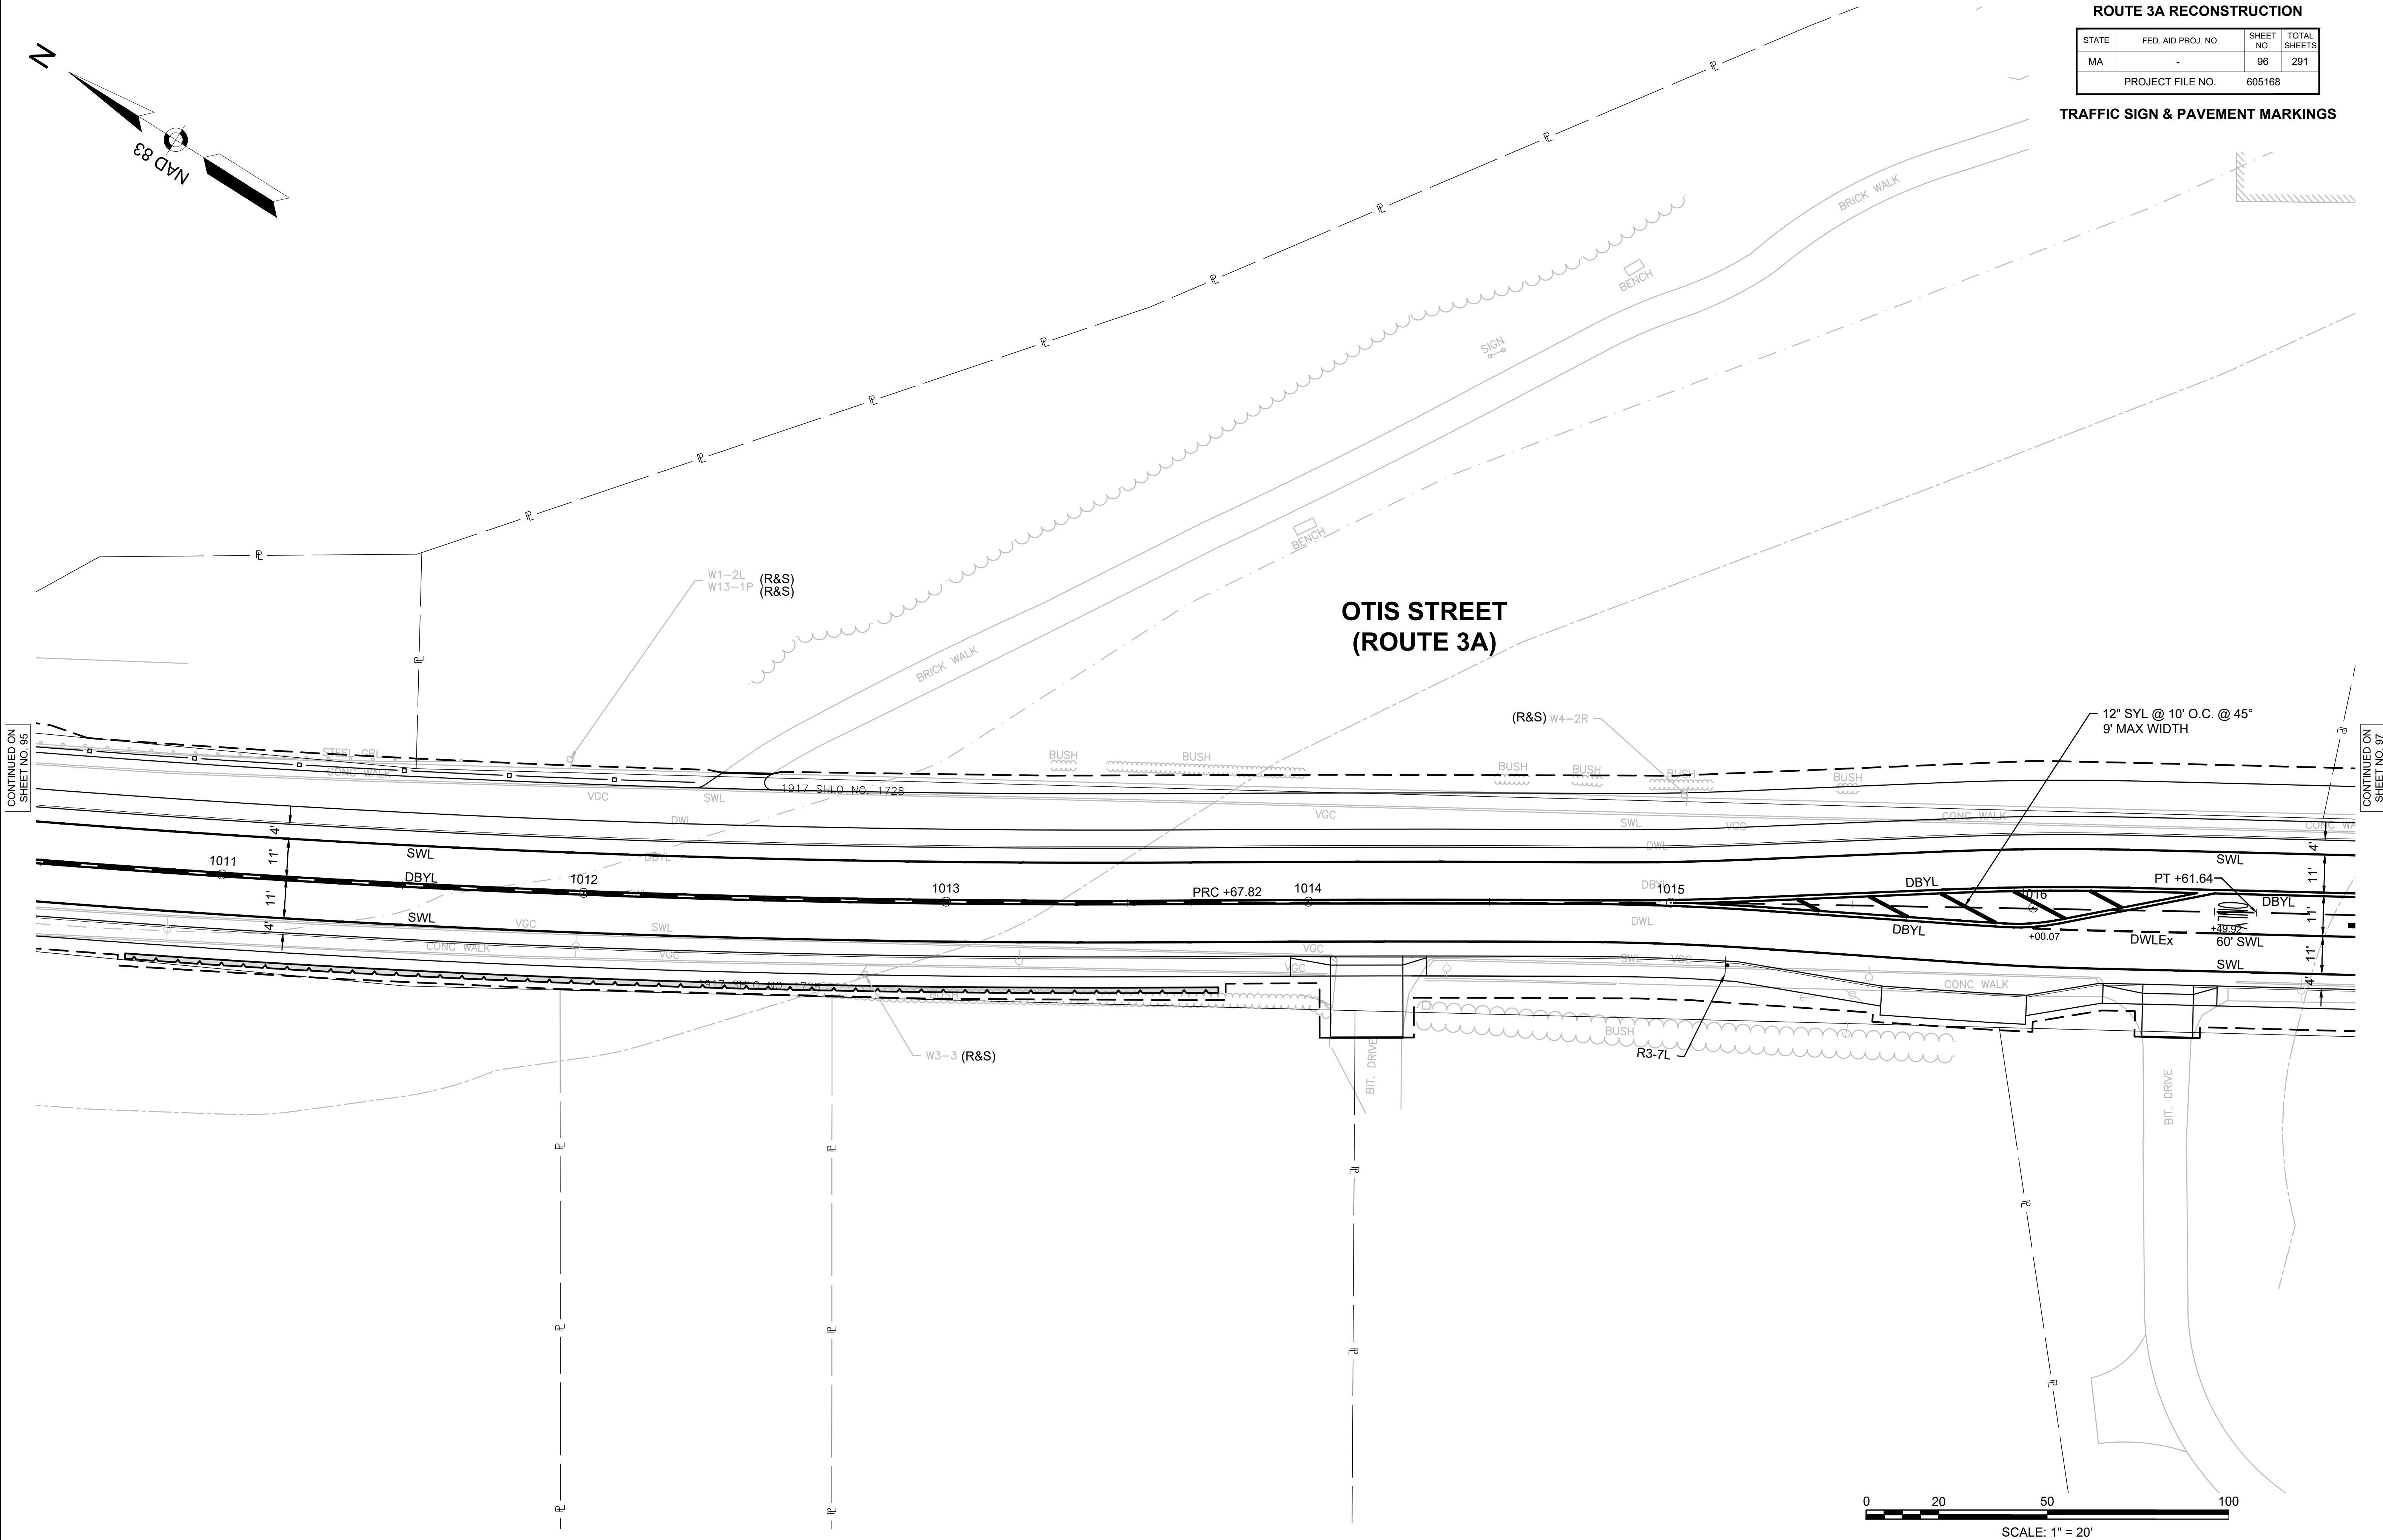


STATE	FED. AID PROJ. NO.	SHEET NO.	TOTAL SHEETS
MA	-	97	291
PROJECT FILE NO.		605168	

DRAINAGE EASEMENT
(DEED BOOK 2096 PAGE 41 PLAN
BOOK 8 PAGE 4)

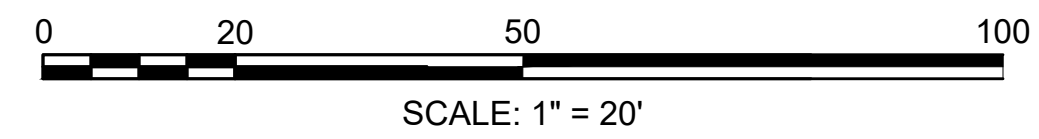


HINGHAM ROUTE 3A RECONSTRUCTION			
STATE	FED. AID PROJ. NO.	SHEET NO.	TOTAL SHEETS
MA	-	98	291
PROJECT FILE NO.		605168	


TRAFFIC SIGN & PAVEMENT MARKINGS

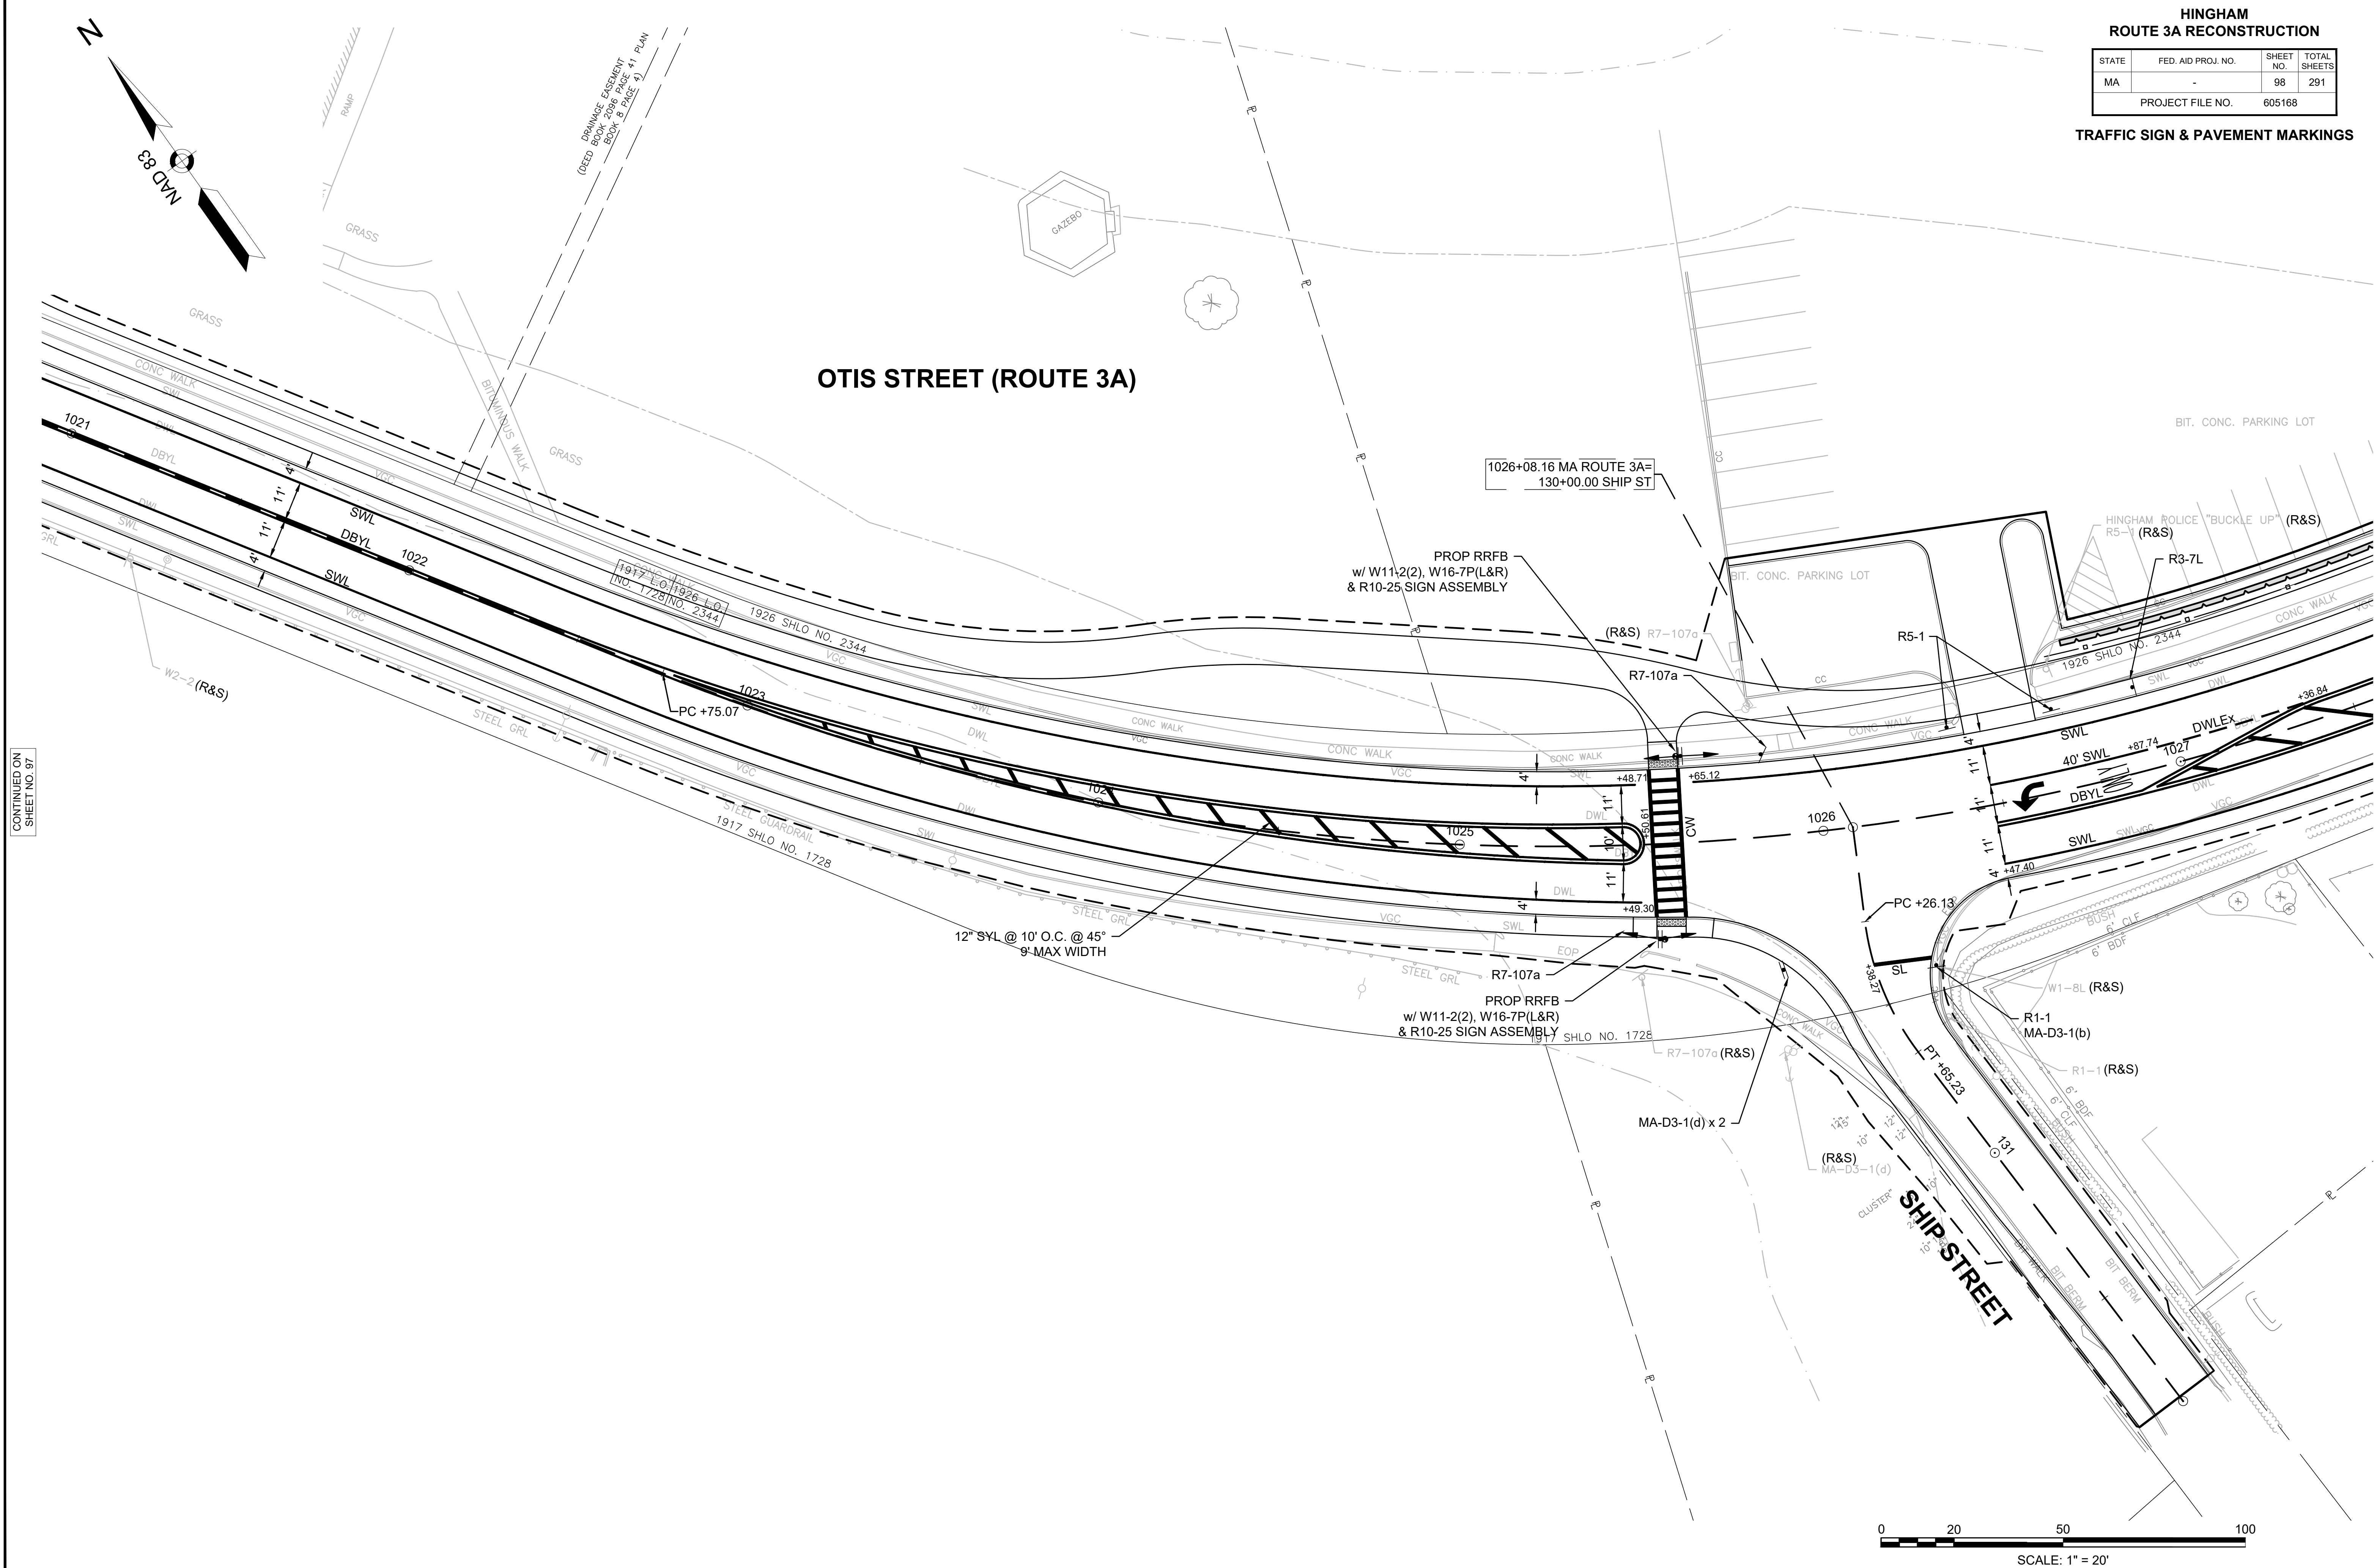

HINGHAM ROUTE 3A RECONSTRUCTION			
STATE	FED. AID PROJ. NO.	SHEET NO.	TOTAL SHEETS
MA	-	99	291
PROJECT FILE NO.		605168	


TRAFFIC SIGN & PAVEMENT MARKINGS

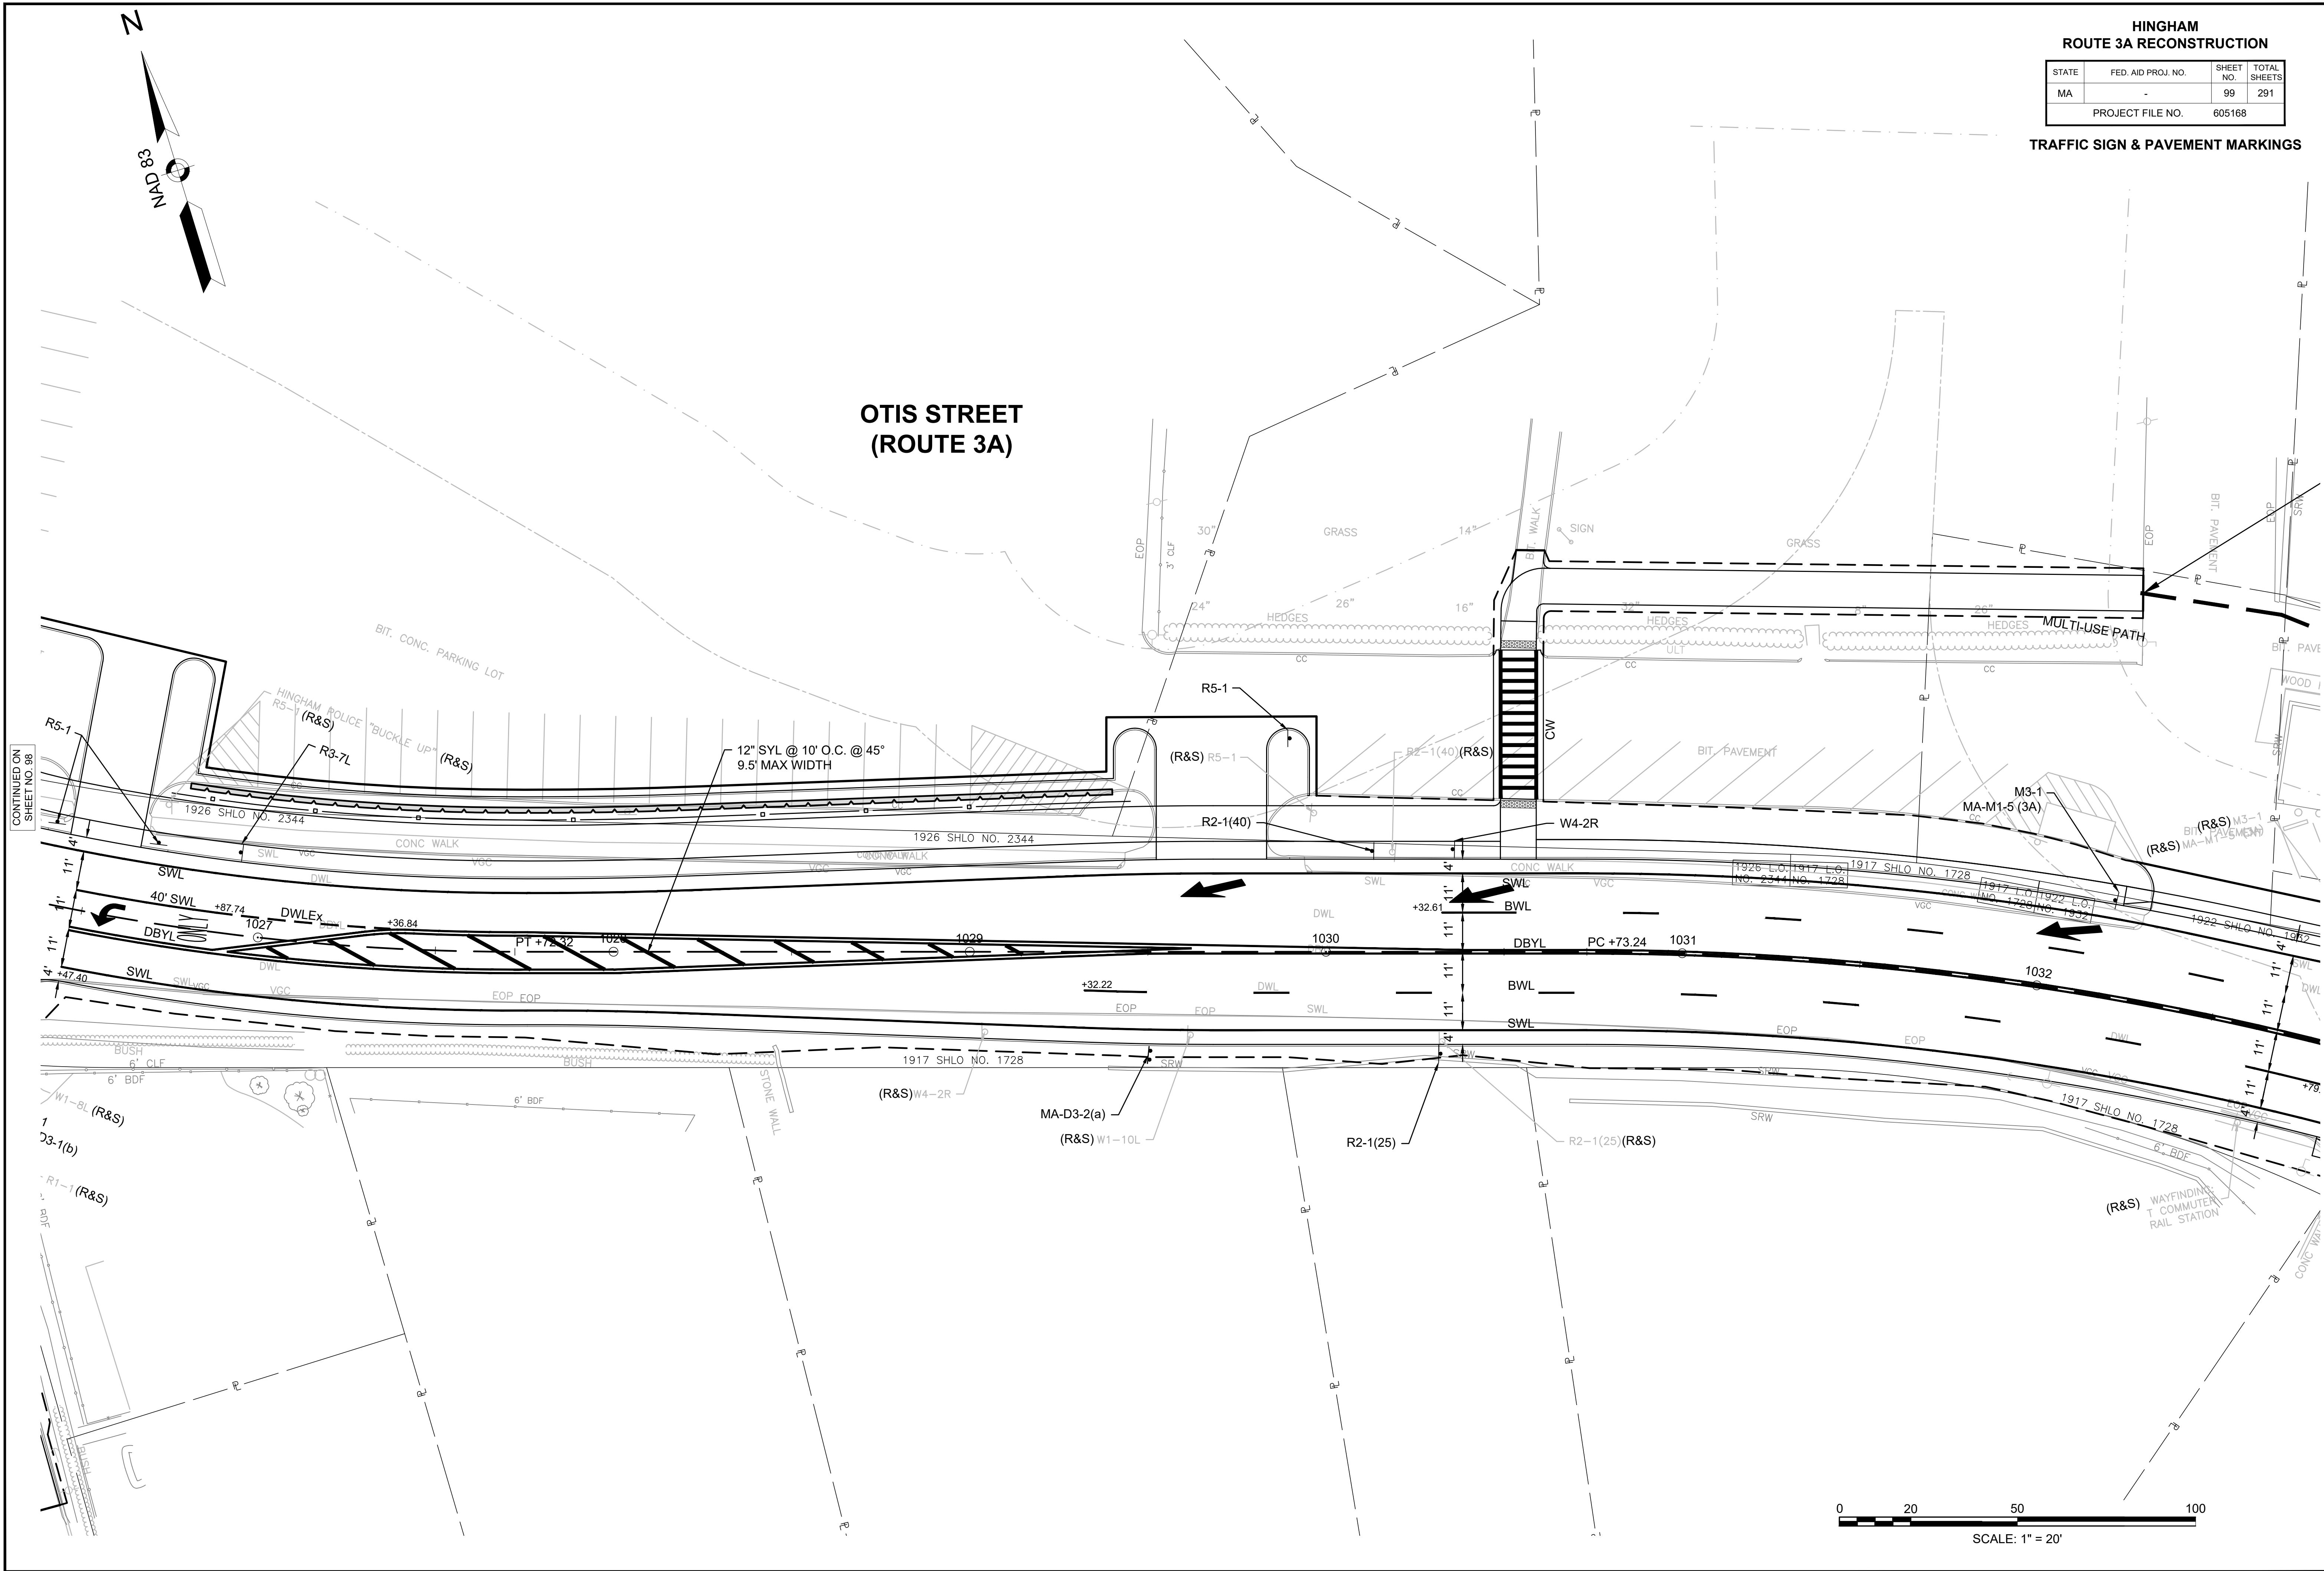

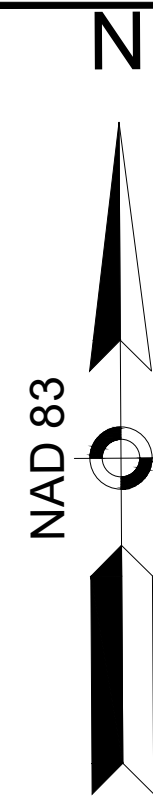



HINGHAM ROUTE 3A RECONSTRUCTION			
STATE	FED. AID PROJ. NO.	SHEET NO.	TOTAL SHEETS
MA	-	100	291
PROJECT FILE NO.		605168	

TRAFFIC SIGN & PAVEMENT MARKINGS

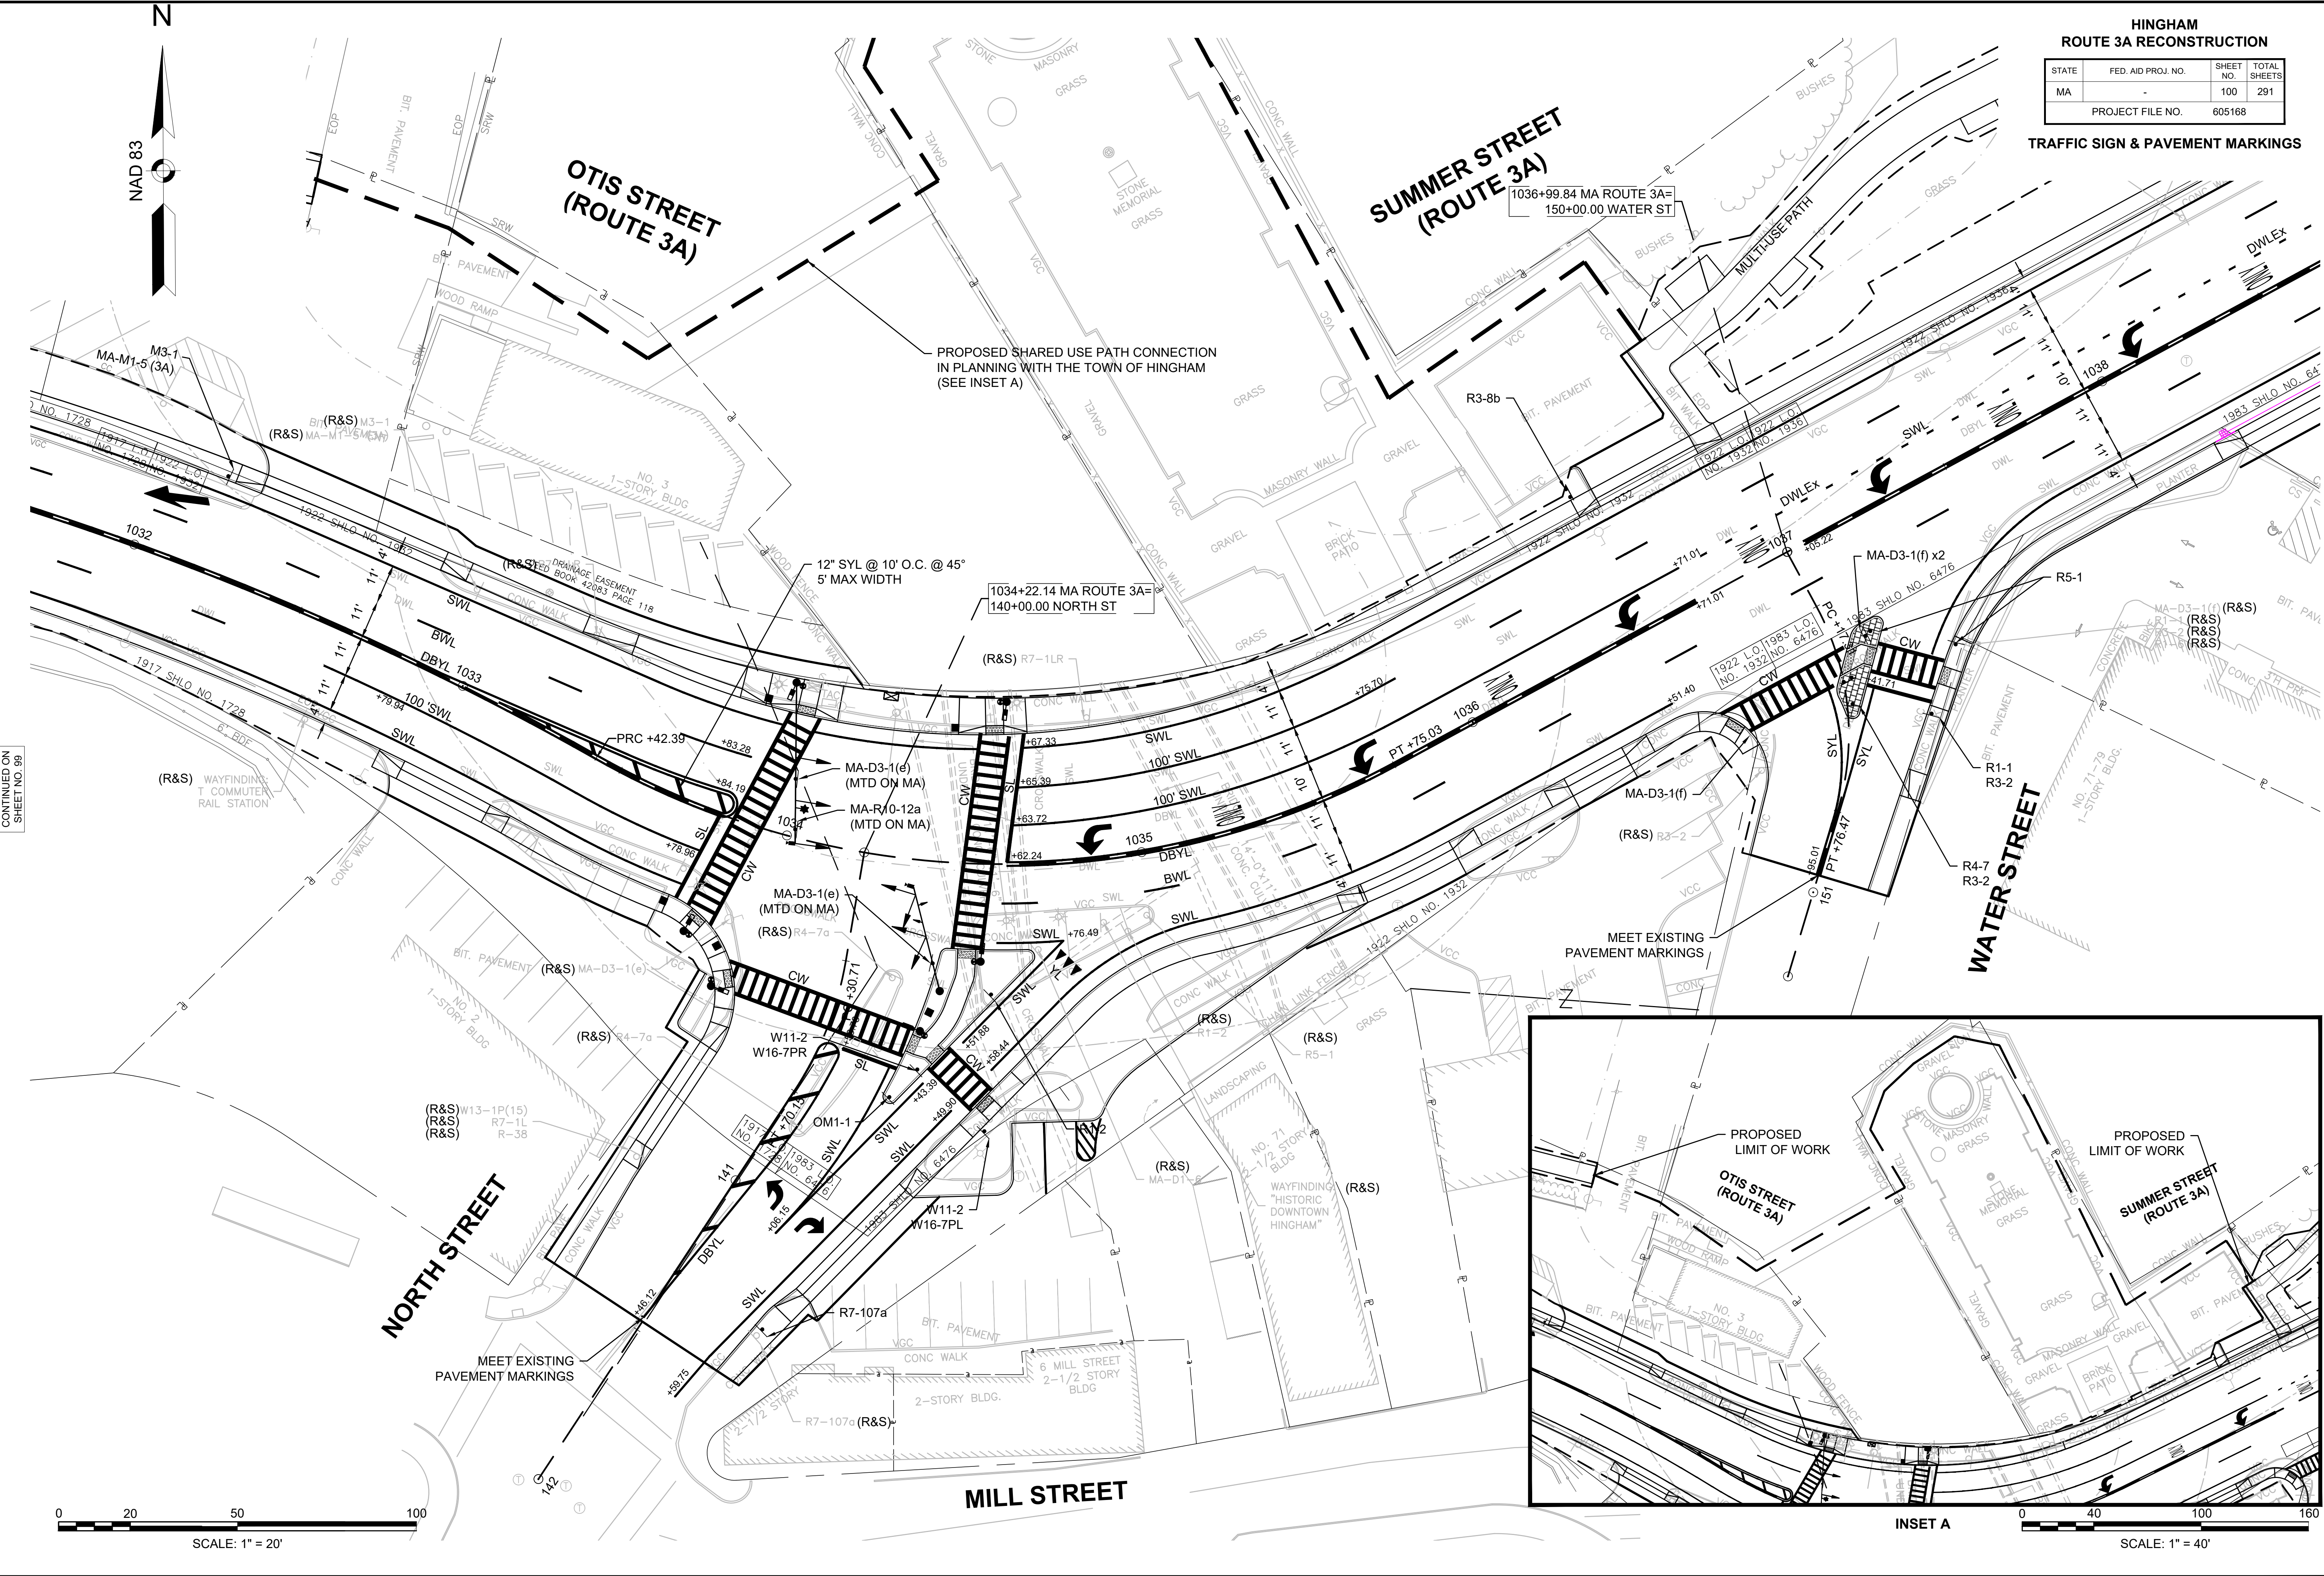

CONTINUED ON
SHEET NO. 99


CONTINUED ON
SHEET NO. 101

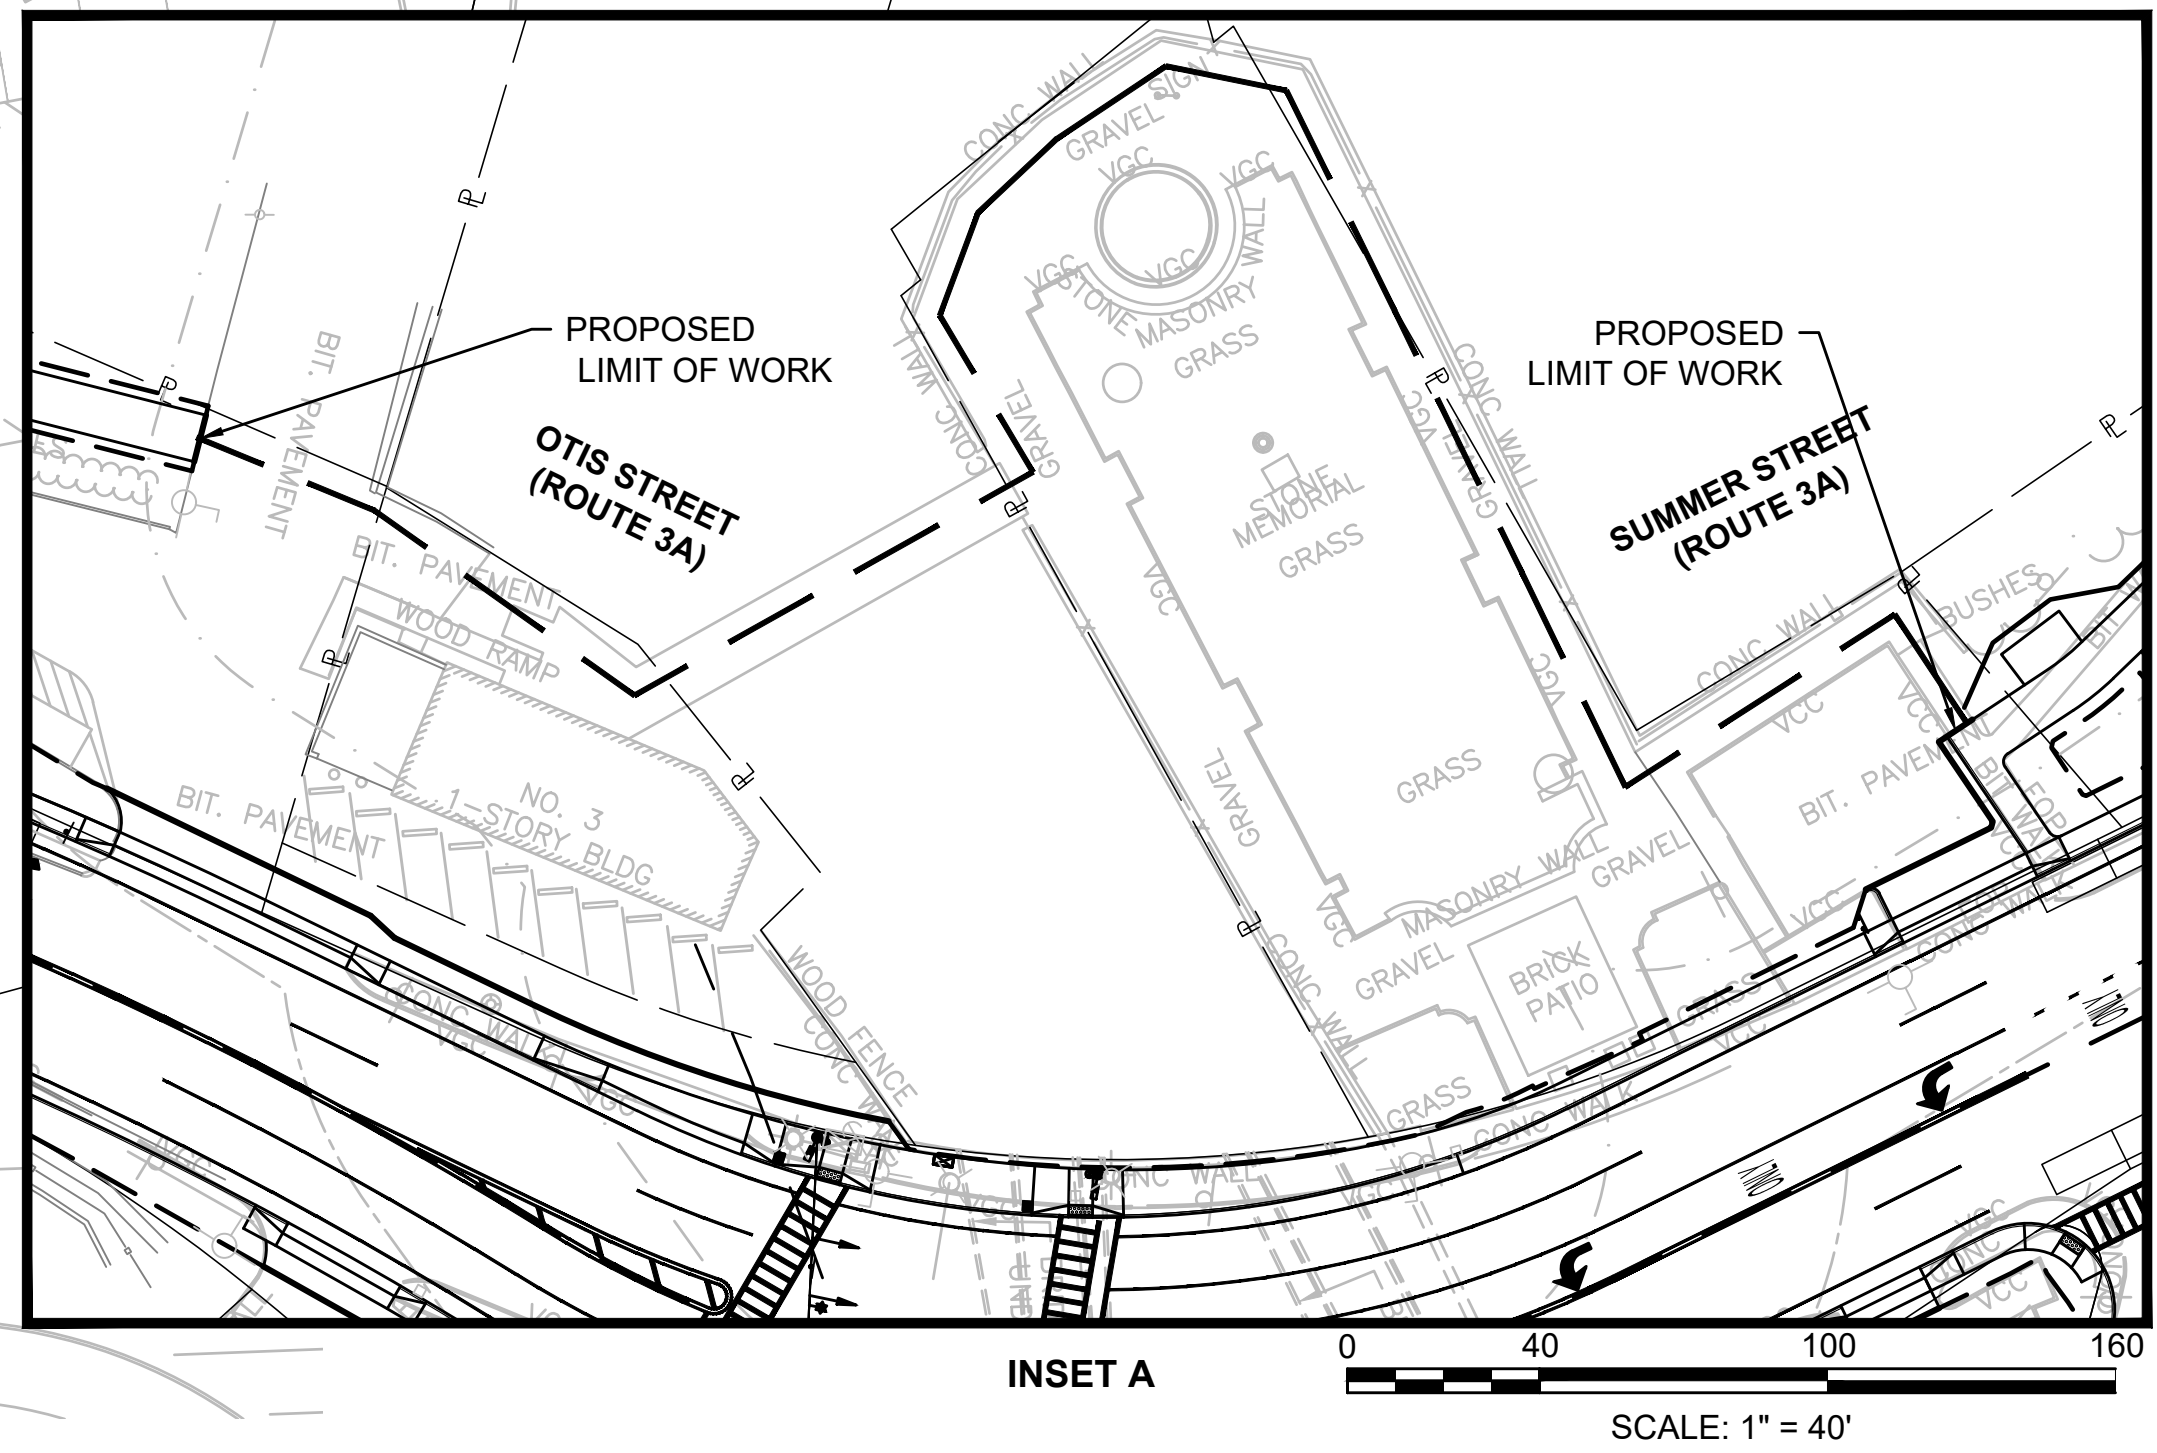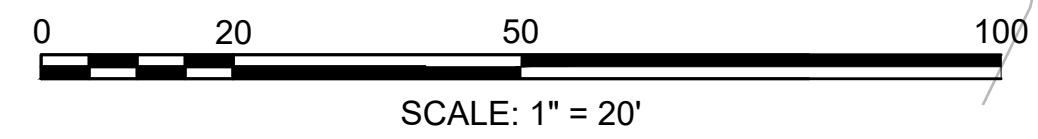


INSET A

HINGHAM ROUTE 3A RECONSTRUCTION			
STATE	FED. AID PROJ. NO.	SHEET NO.	TOTAL SHEETS
MA	-	103	291
PROJECT FILE NO.		605168	

TRAFFIC SIGN & PAVEMENT MARKINGS

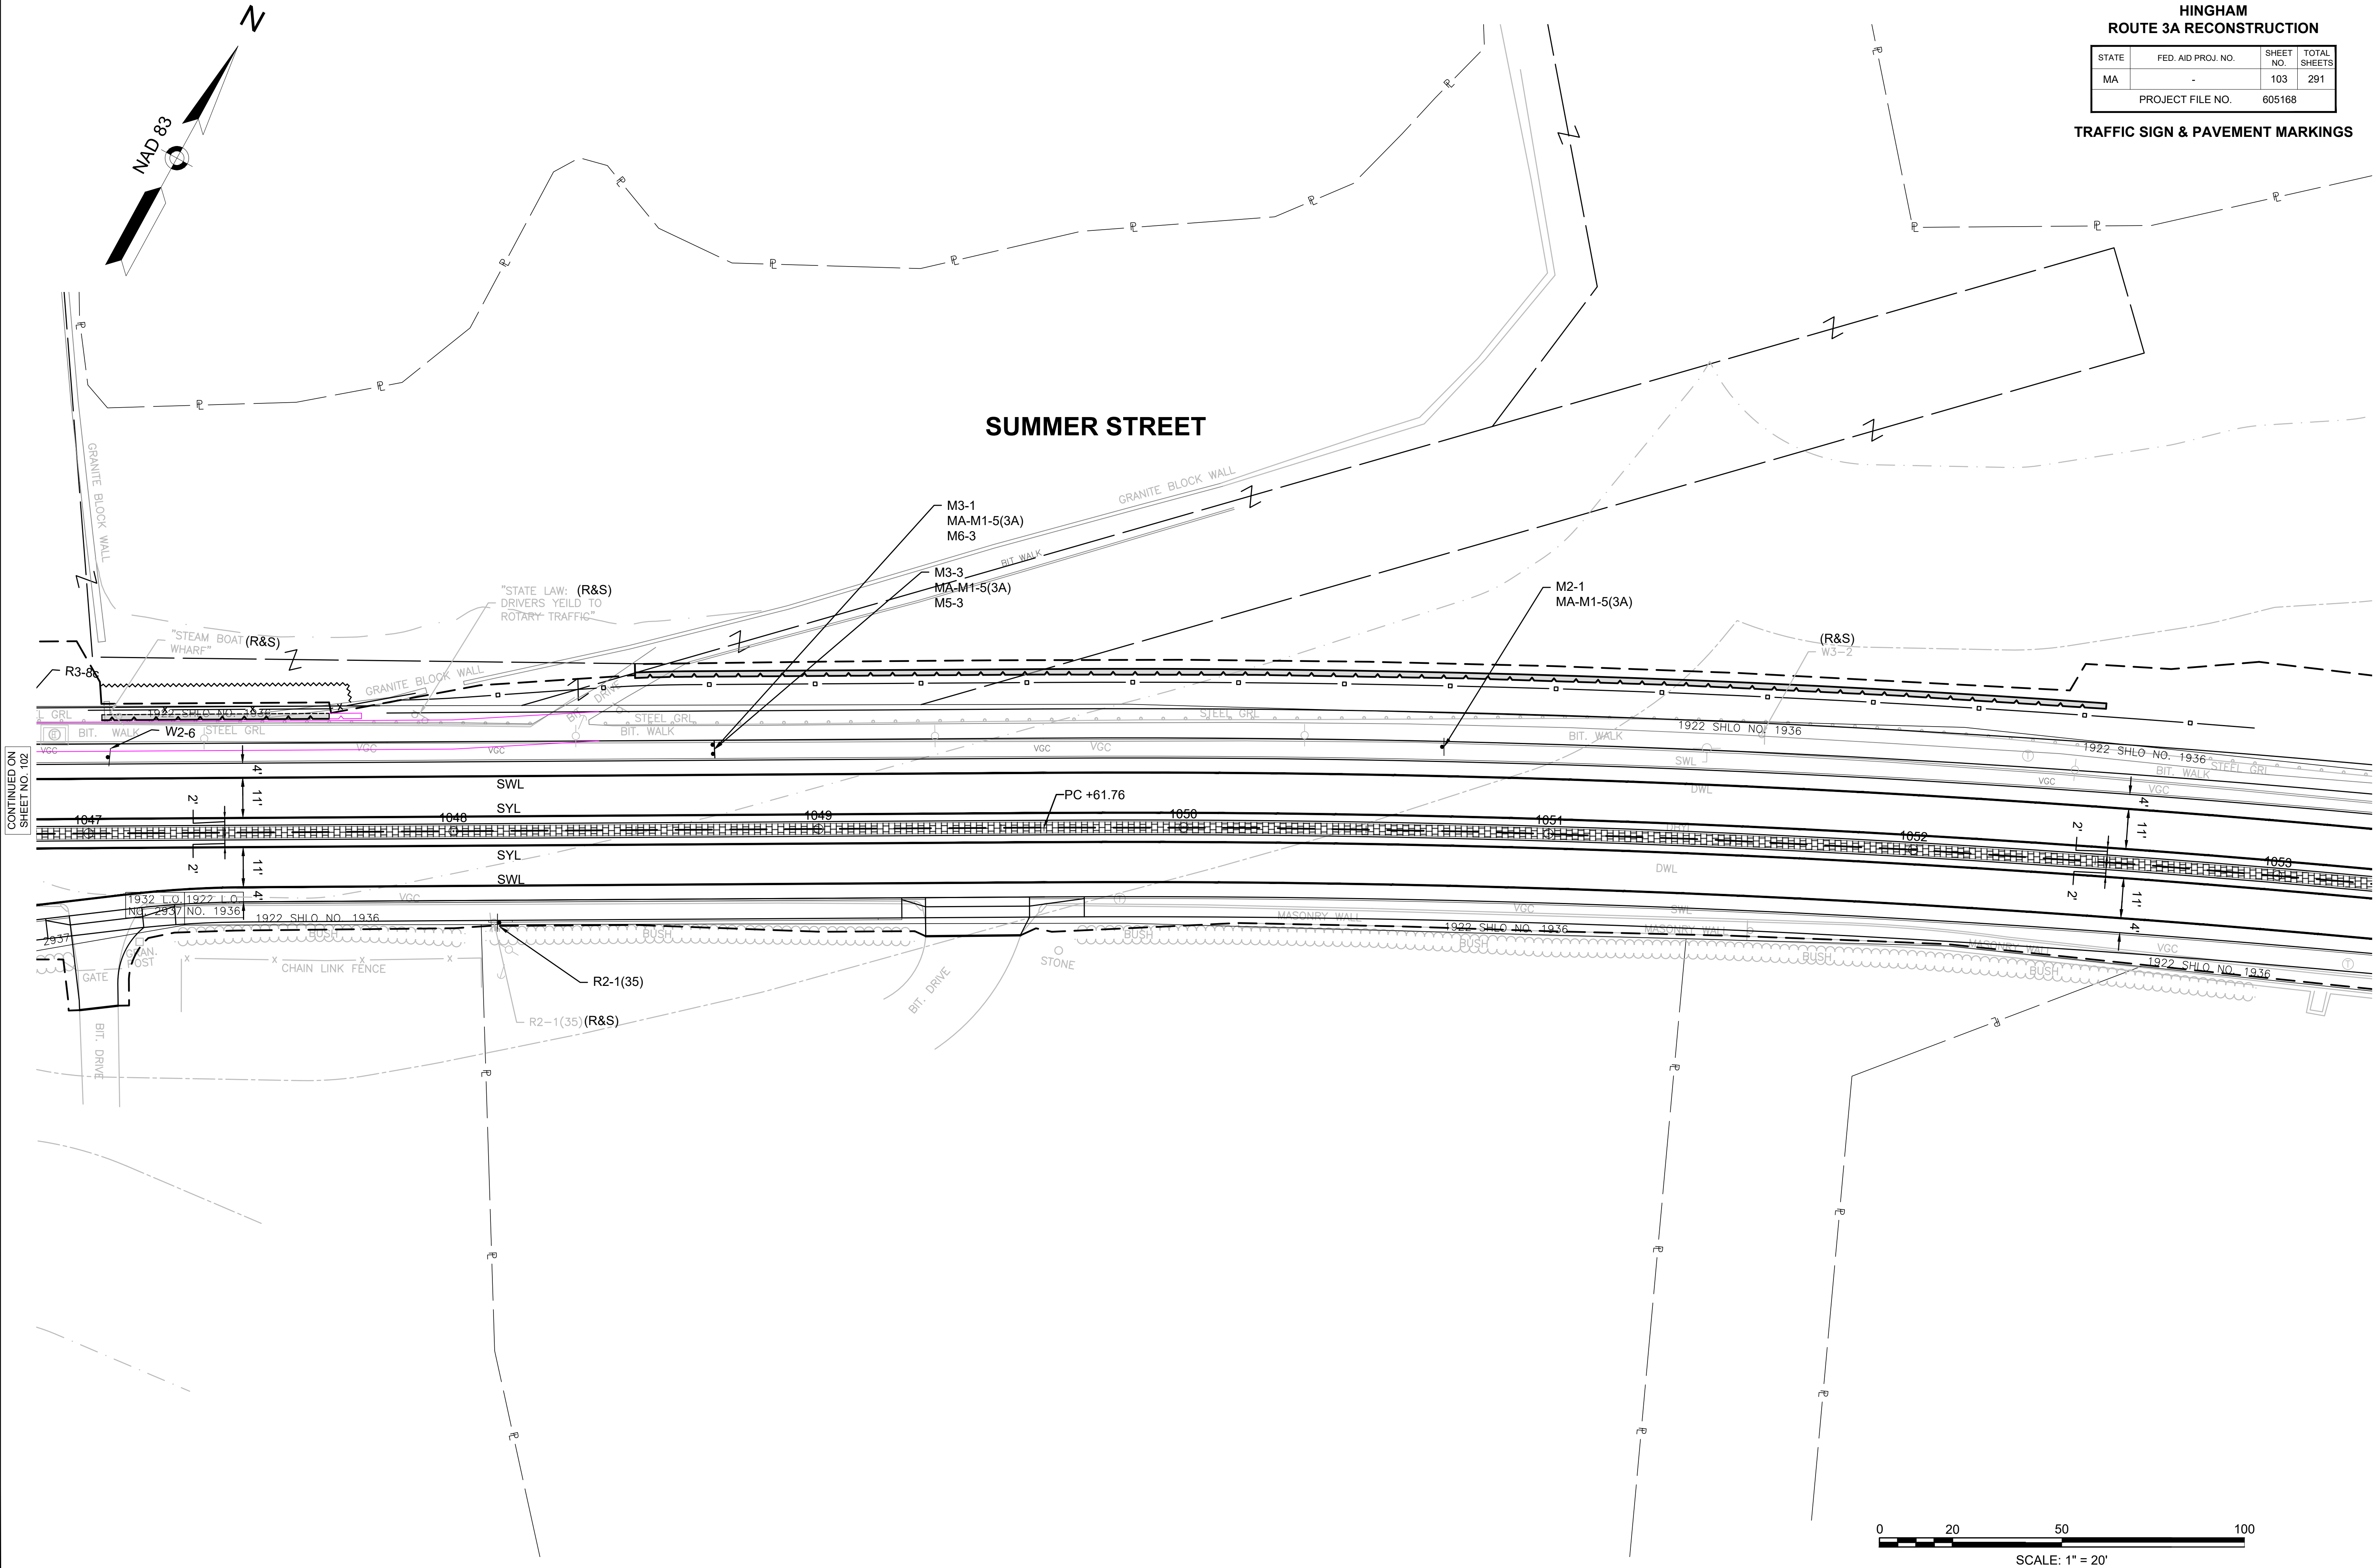


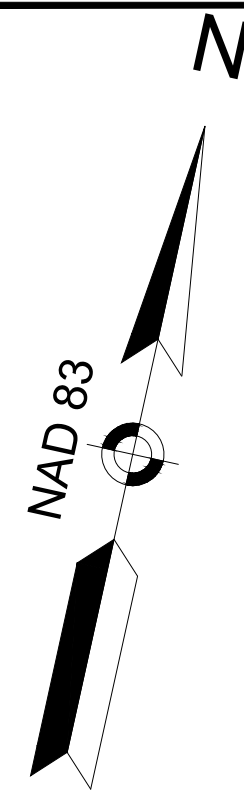

HINGHAM
ROUTE 3A RECONSTRUCTION


STATE	FED. AID PROJ. NO.	SHEET NO.	TOTAL SHEETS
MA	-	104	291
PROJECT FILE NO.		605168	

TRAFFIC SIGN & PAVEMENT MARKINGS

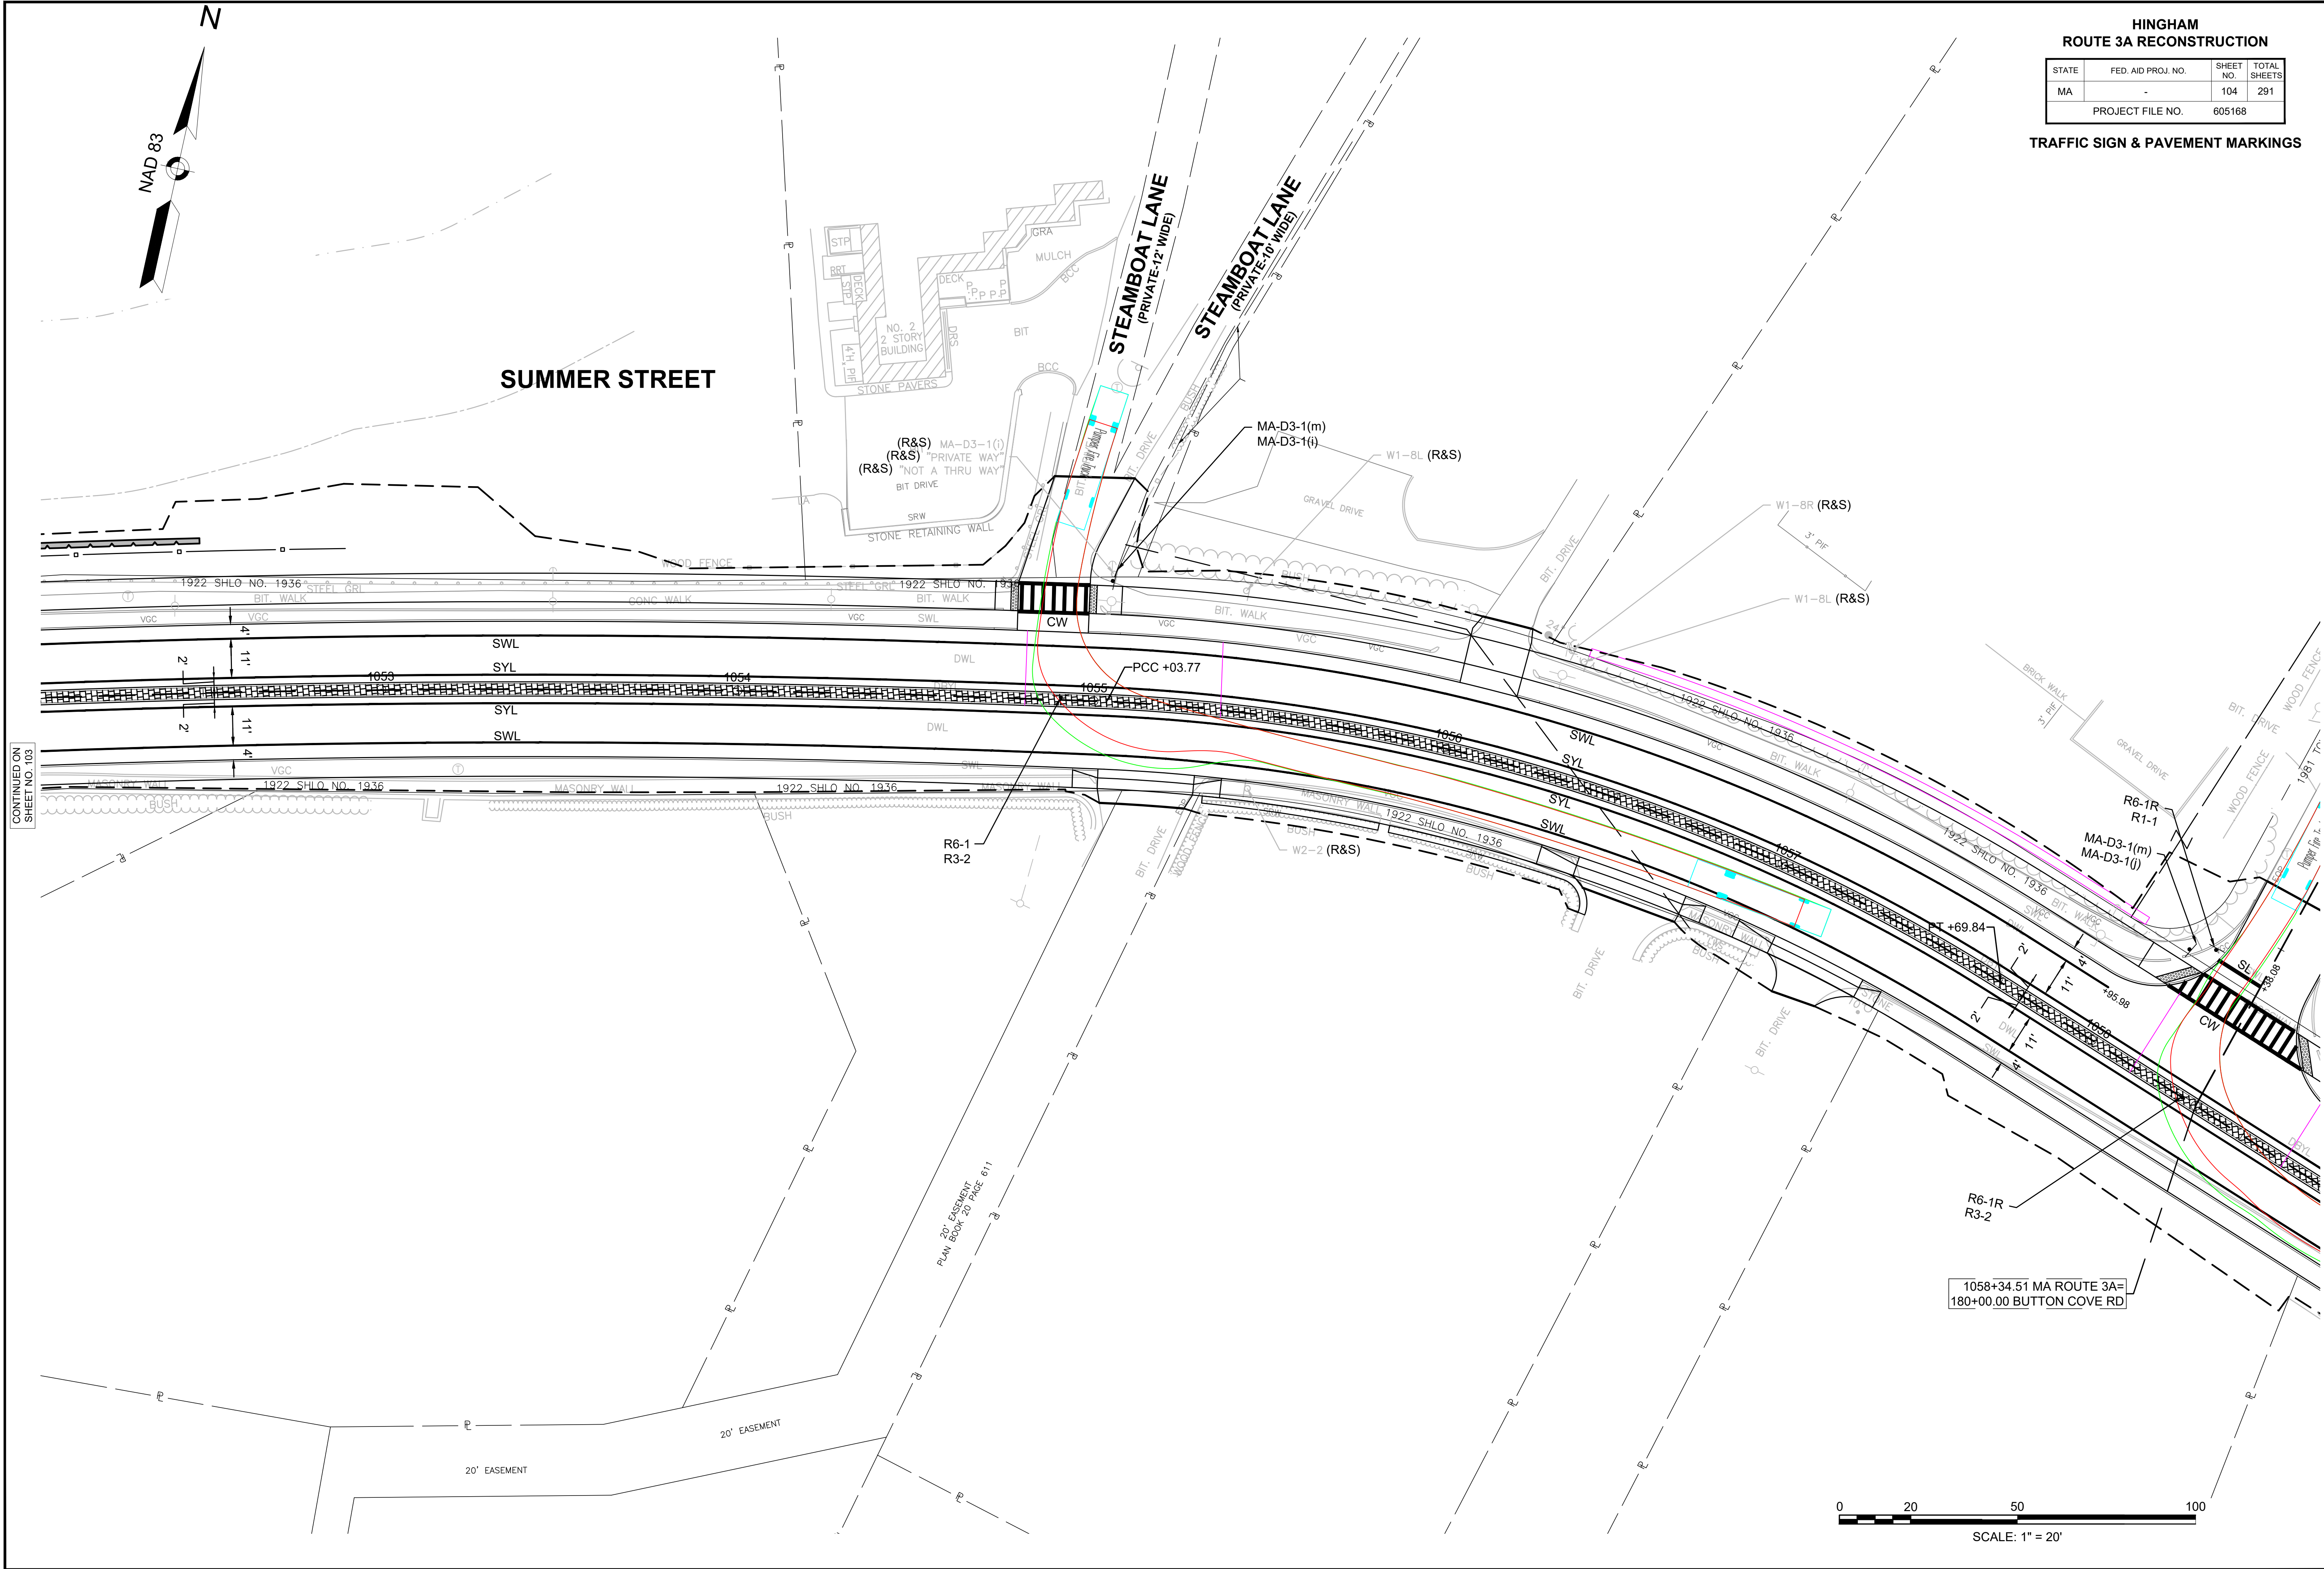


CONTINUED ON
SHEET NO. 103

CONTINUED ON
SHEET NO. 105

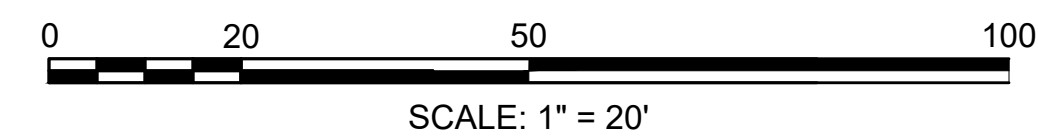

SCALE: 1" = 20'

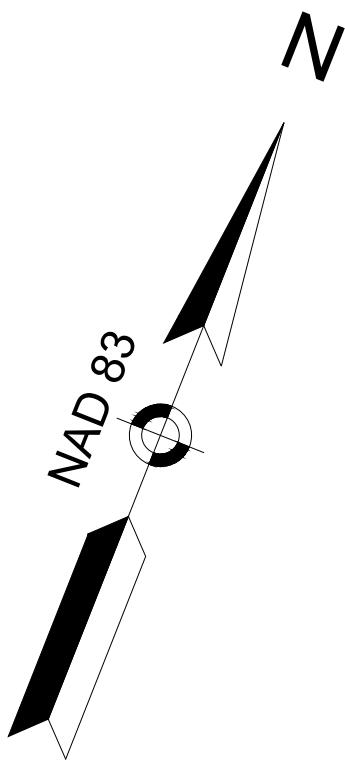

HINGHAM
ROUTE 3A RECONSTRUCTION

STATE	FED. AID PROJ. NO.	SHEET NO.	TOTAL SHEETS
MA	-	108	291
PROJECT FILE NO.		605168	



TRAFFIC SIGN & PAVEMENT MARKINGS

ROCKLAND STREET

EXISTING DRAINAGE
EASEMENT
8-D-1
L.C.C. 12527
CERT. 63049
BK. 9733, PG. 14

CONTINUED ON
SHEET NO. 107

CONTINUED ON
SHEET NO. 109

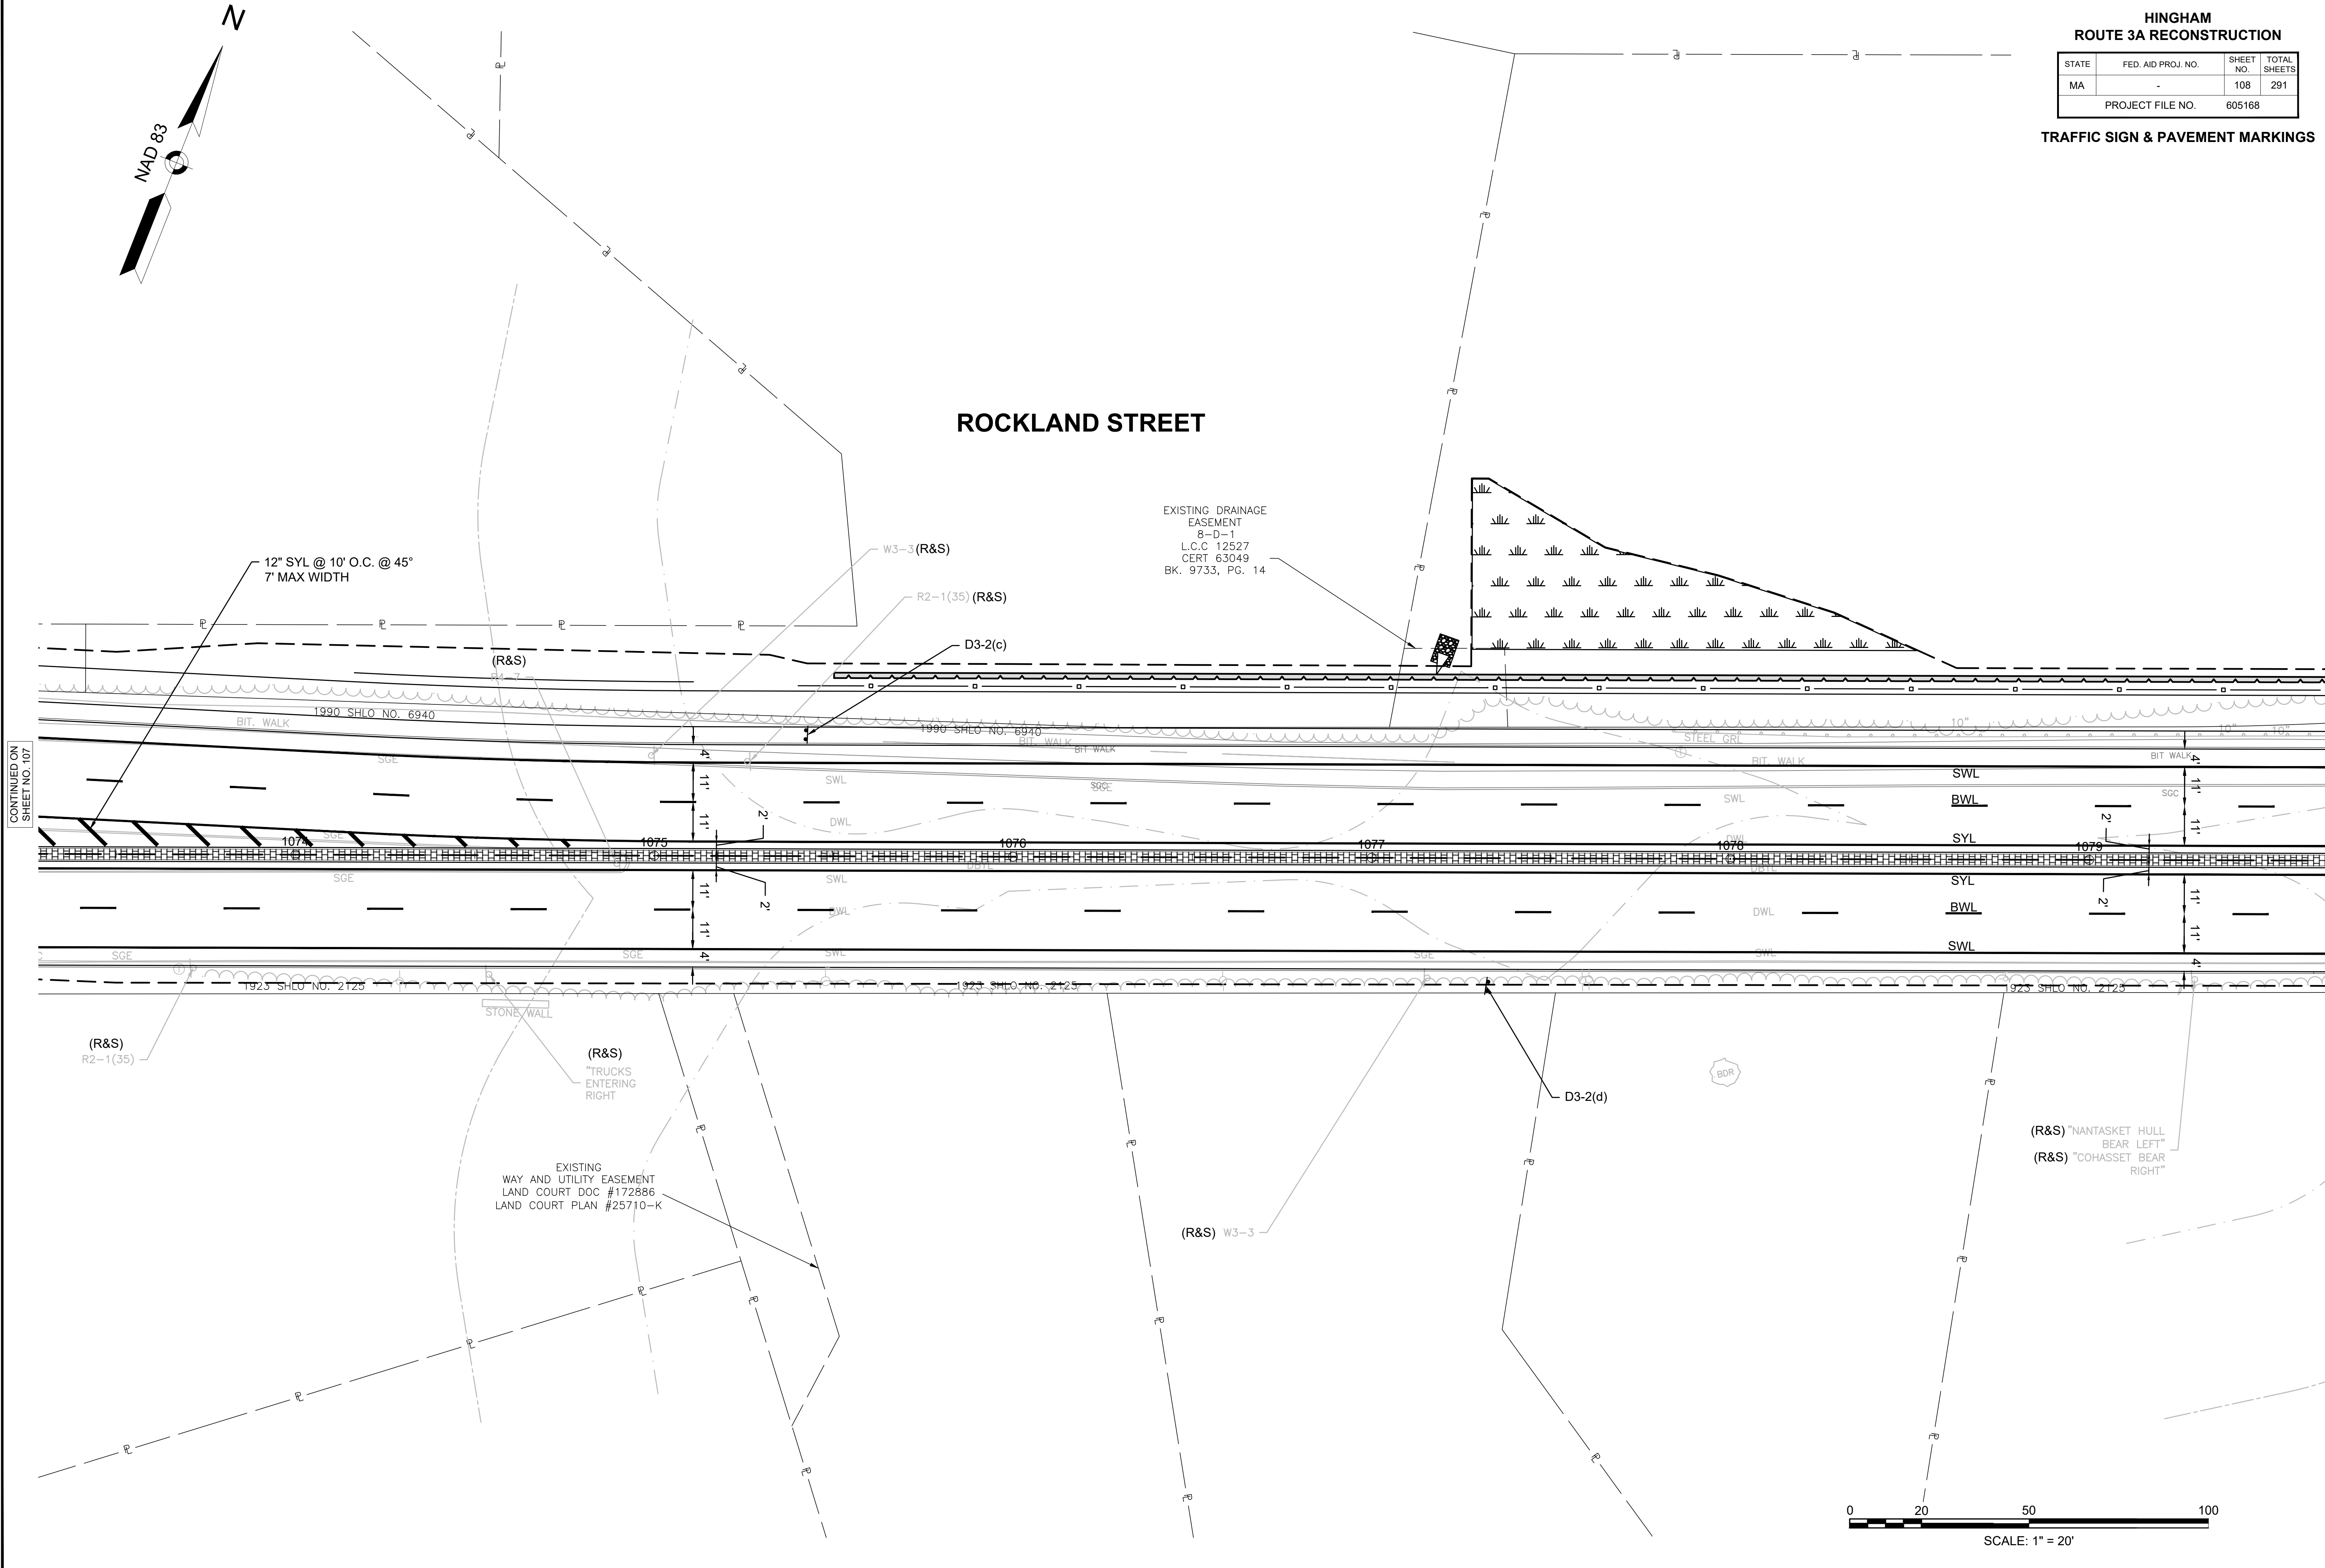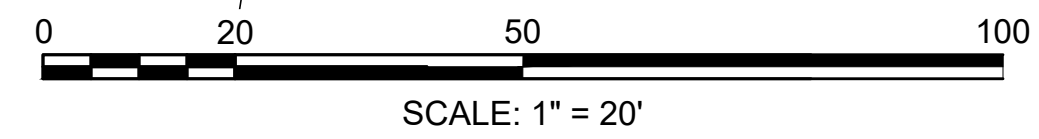

HINGHAM ROUTE 3A RECONSTRUCTION			
STATE	FED. AID PROJ. NO.	SHEET NO.	TOTAL SHEETS
MA	-	109	291
PROJECT FILE NO.		605168	

TRAFFIC SIGN & PAVEMENT MARKINGS

